




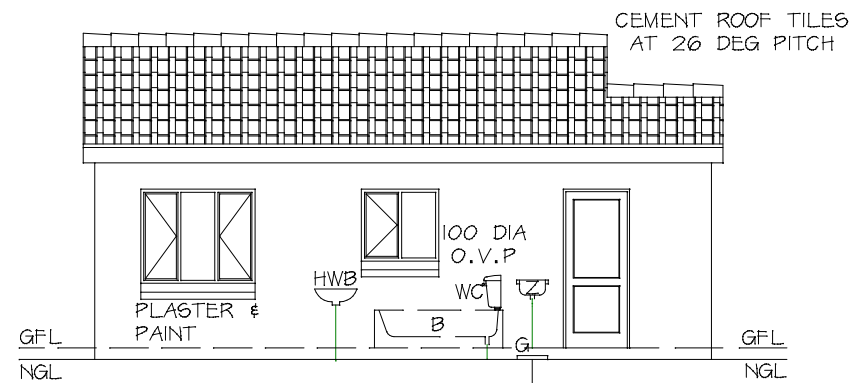


PREFERRED SOUTH ELEVATION
1:100

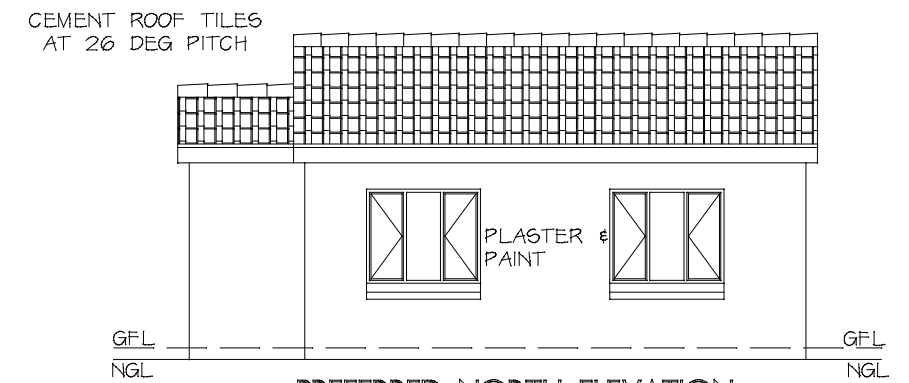

PREFERRED NORTH ELEVATION
1:100

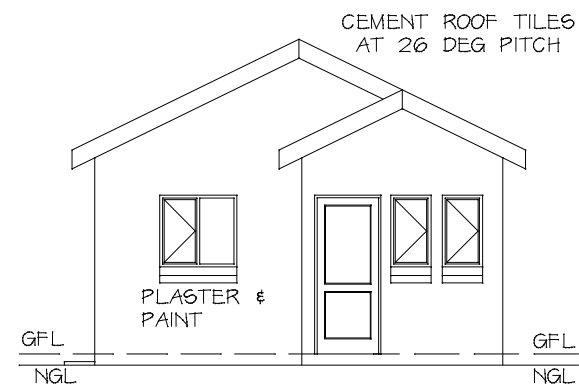


PREFERRED EAST ELEVATION
1:100

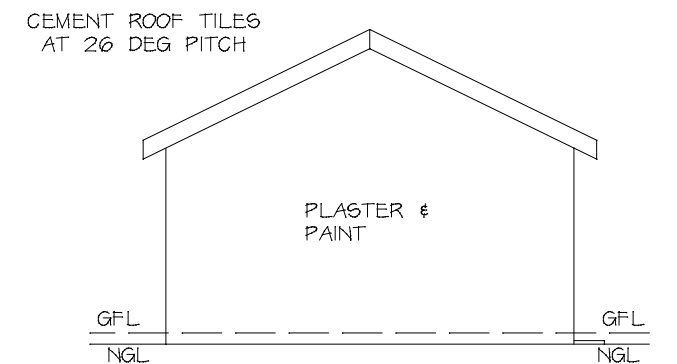

PREFERRED WEST ELEVATION
1:100

TYPE CCe 40

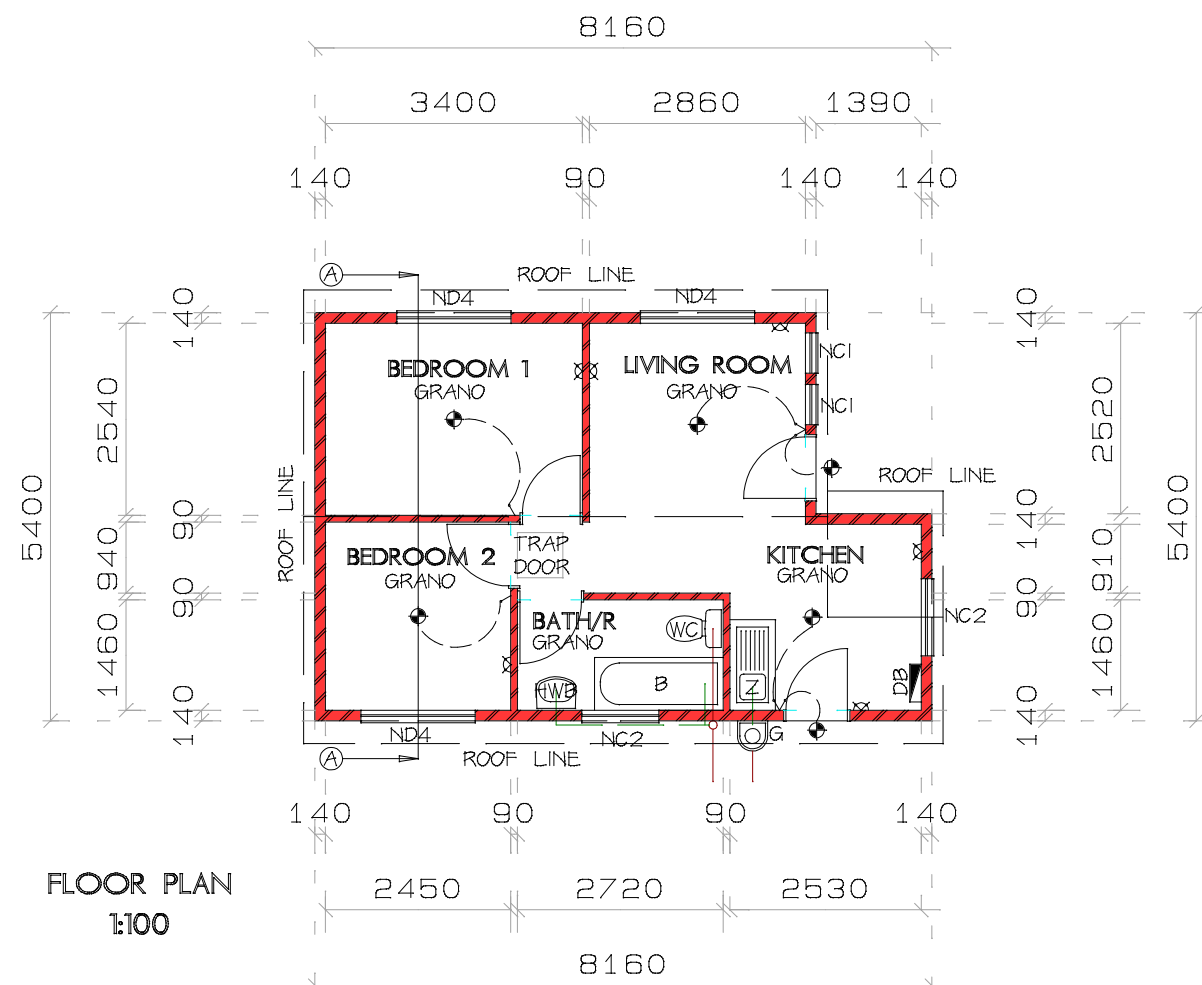

FLOOR PLAN
1:100

PROJECT:
PROPOSED NEW DWELLING
FLOOR AREA 40.00sqm

KC All Architectural Designs
New Houses & Alterations
Dawie Keyser Sacap Reg.D1640
Facsimile: 086 633 7476
E-mail: houseplans@mweb.co.za 073 688 1111

SCALE = 1:100



TYPE CCe 44






PROJECT: PROPOSED NEW DWELLING FLOOR AREA 44.00sqm
--





 All Architectural Designs
New Houses & Alterations
Dawie Keyser Sacap Reg.D1640
Facsimile: 086 633 7476
E-mail: houseplans@mweb.co.za 073 688 1111

SCALE = 1:100

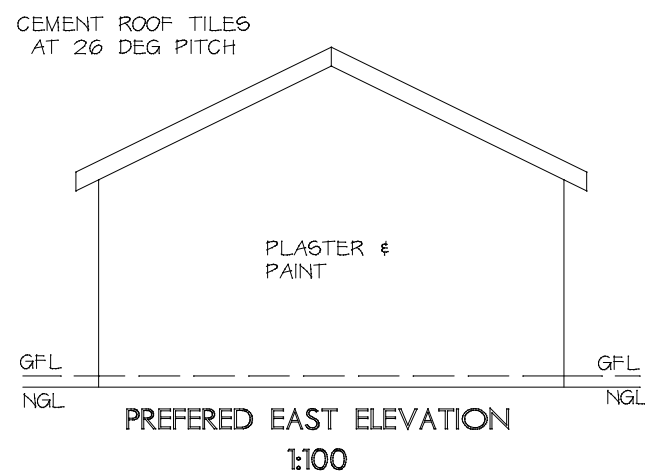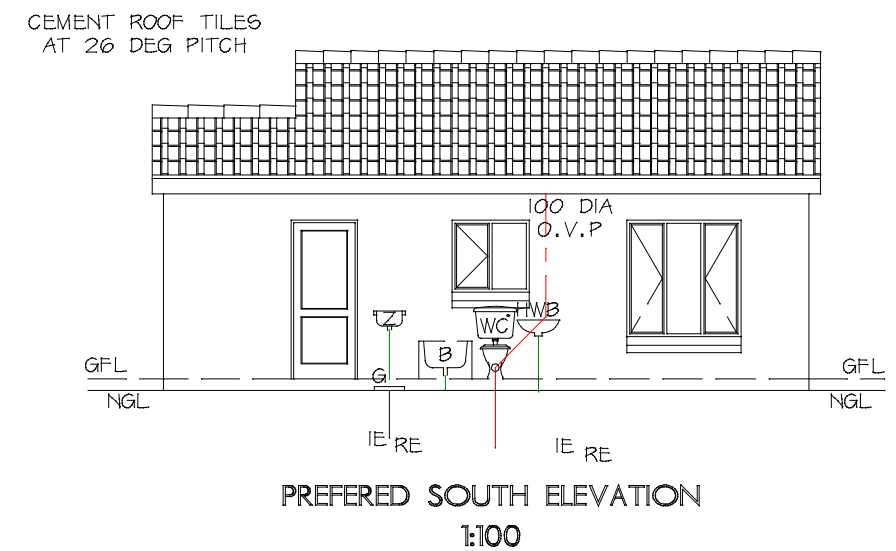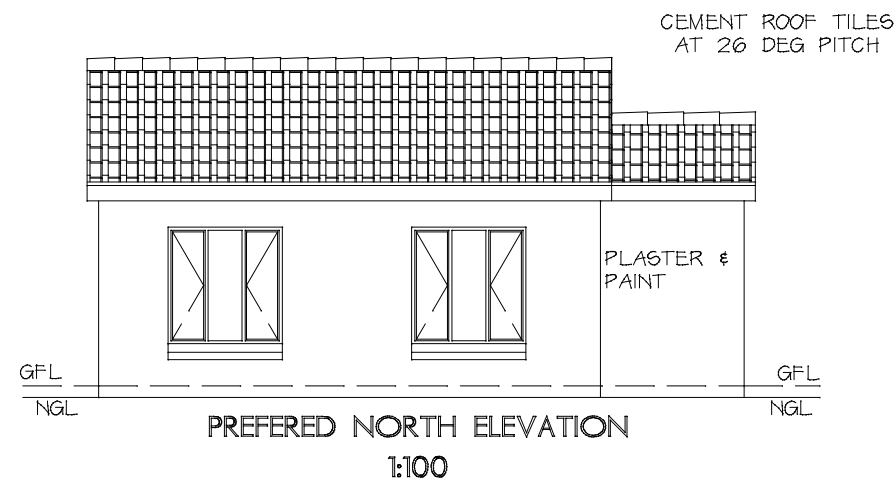




TYPE CCe 47

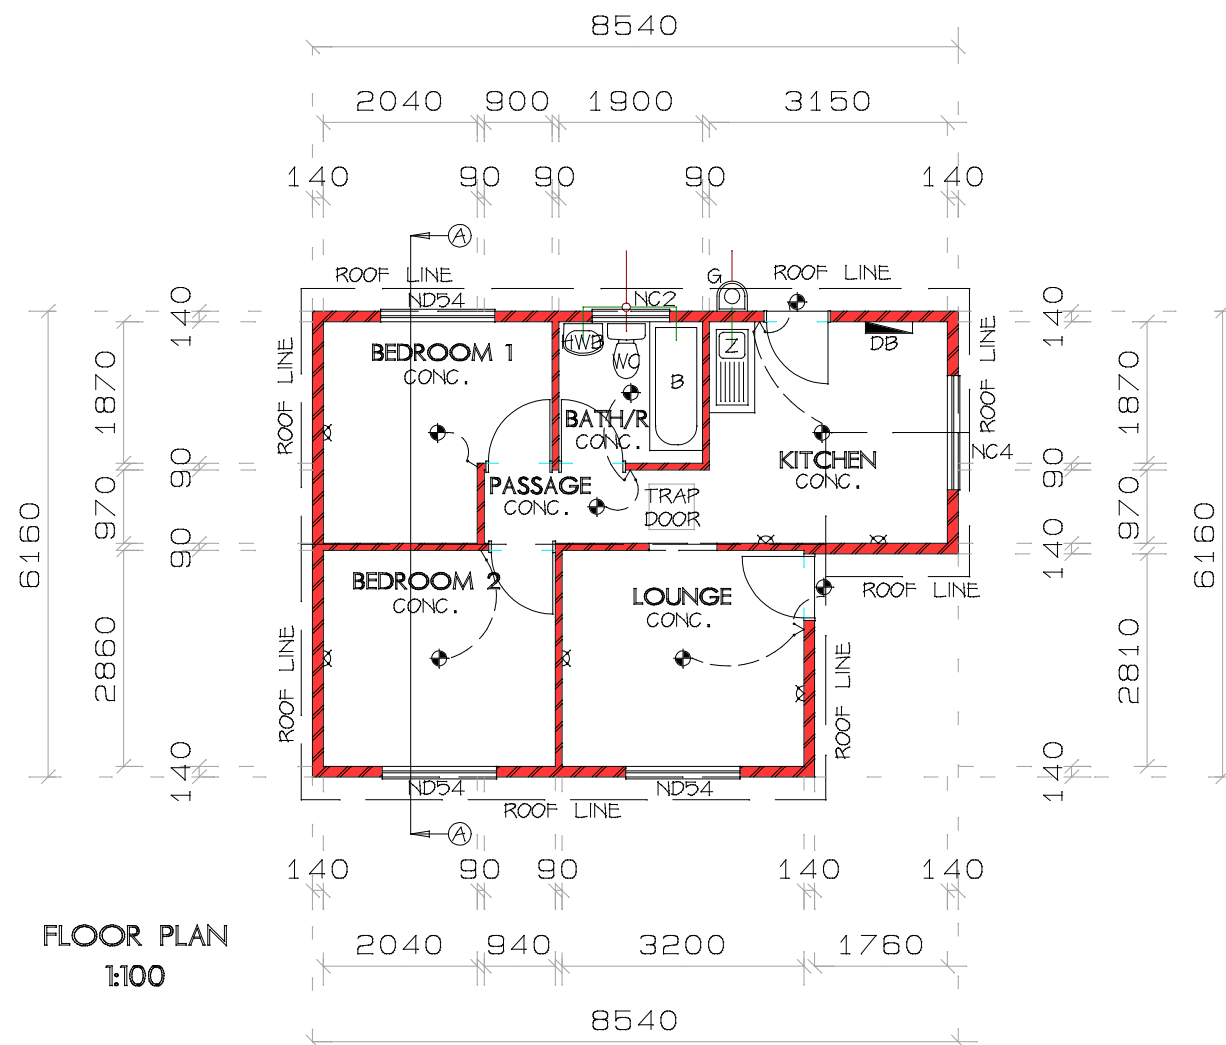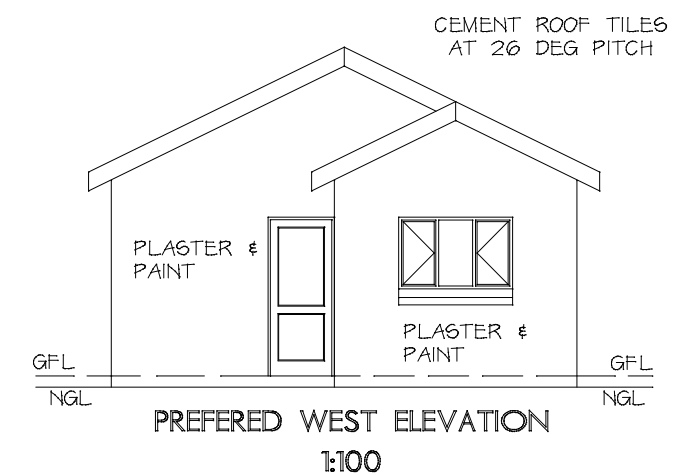



PROJECT:
PROPOSED NEW DWELLING
FLOOR AREA 47.00sqm

K C All Architectural Designs
New Houses & Alterations
Dawie Keyser Sacap Reg.D1640
Facsimile: 086 633 7476
E-mail: houseplans@mweb.co.za 073 688 1111

SCALE = 1:100

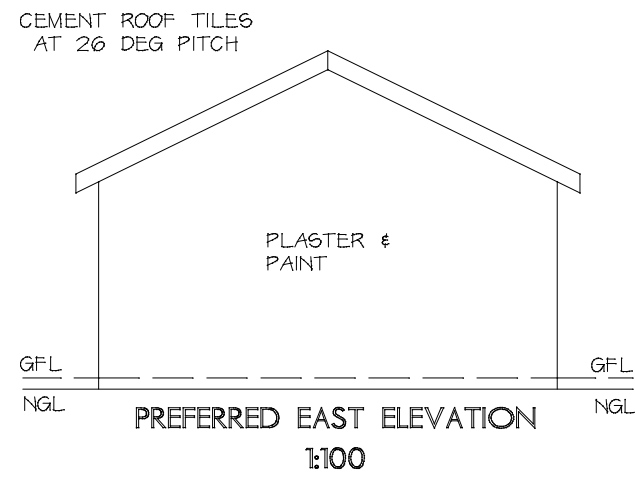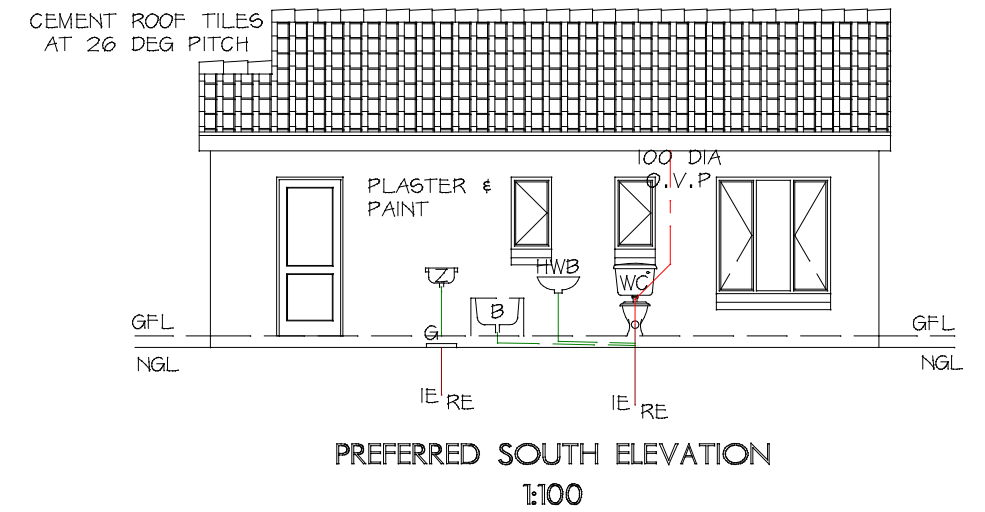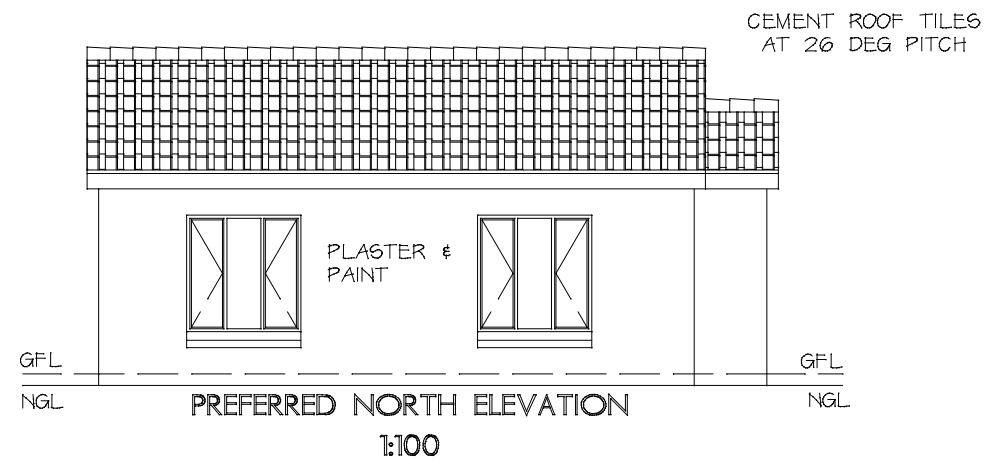




TYPE CCe 51A

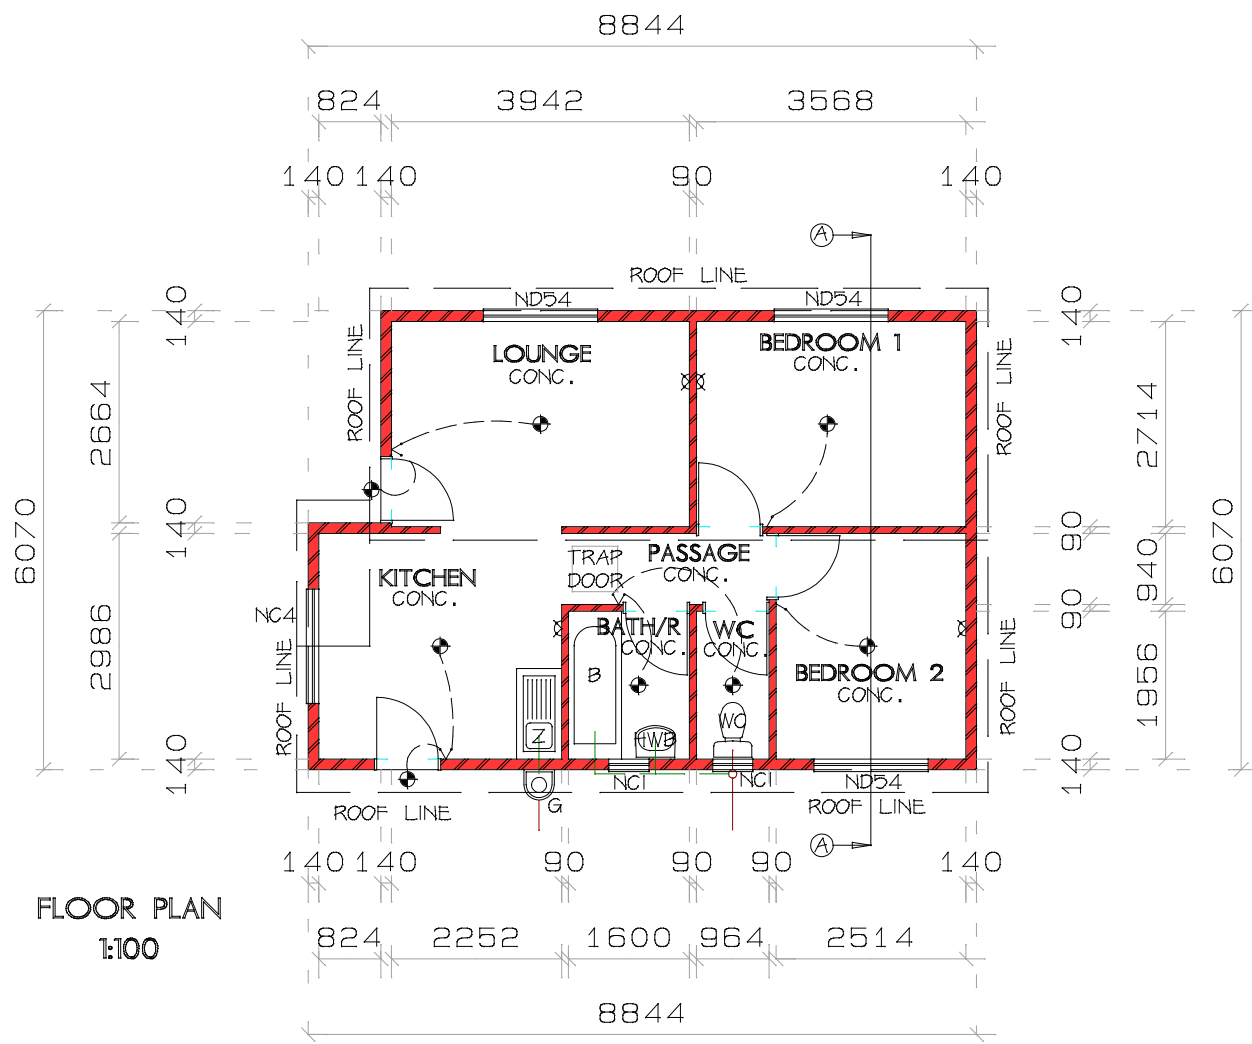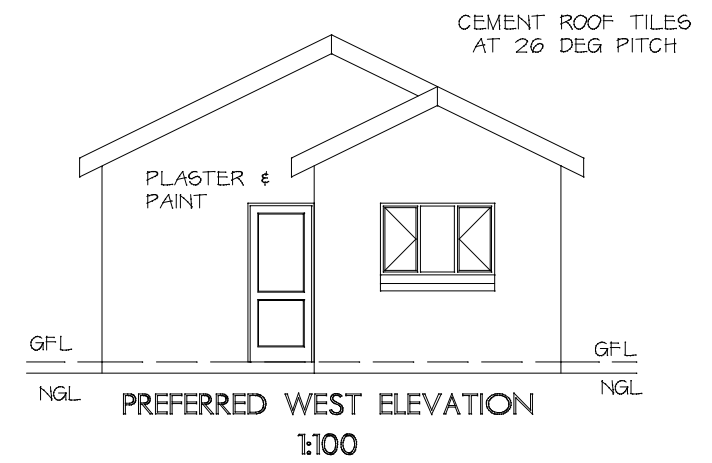

PROJECT:
PROPOSED NEW DWELLING
FLOOR AREA 51.00sqm

KC All Architectural Designs
New Houses & Alterations
Dawie Keyser Sacap Reg.D1640
Facsimile: 086 633 7476
E-mail: houseplans@mweb.co.za 073 688 1111

SCALE = 1:100

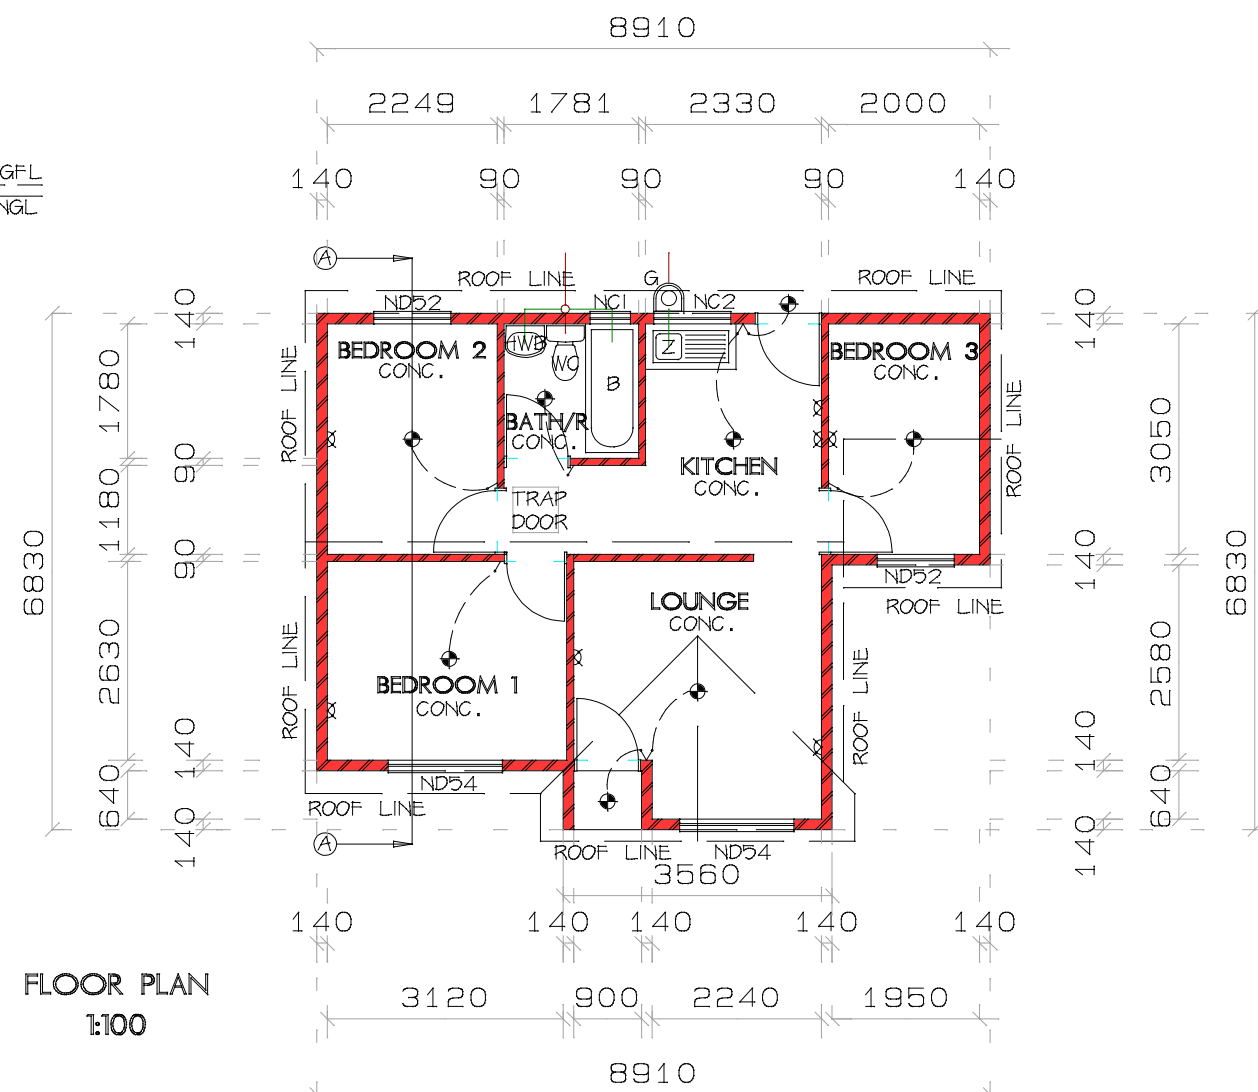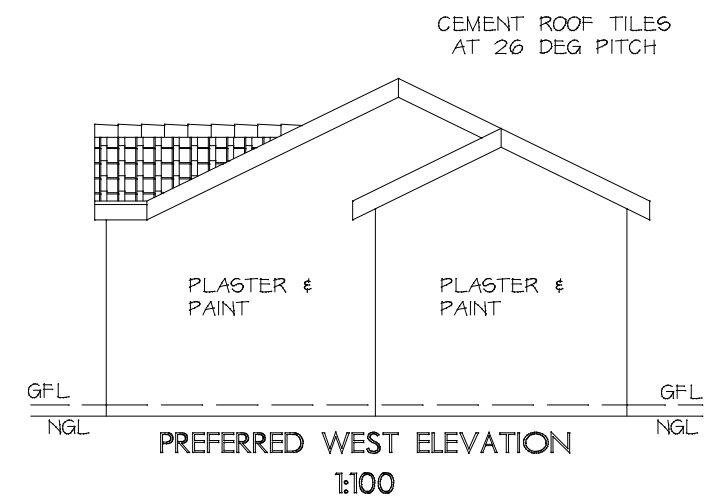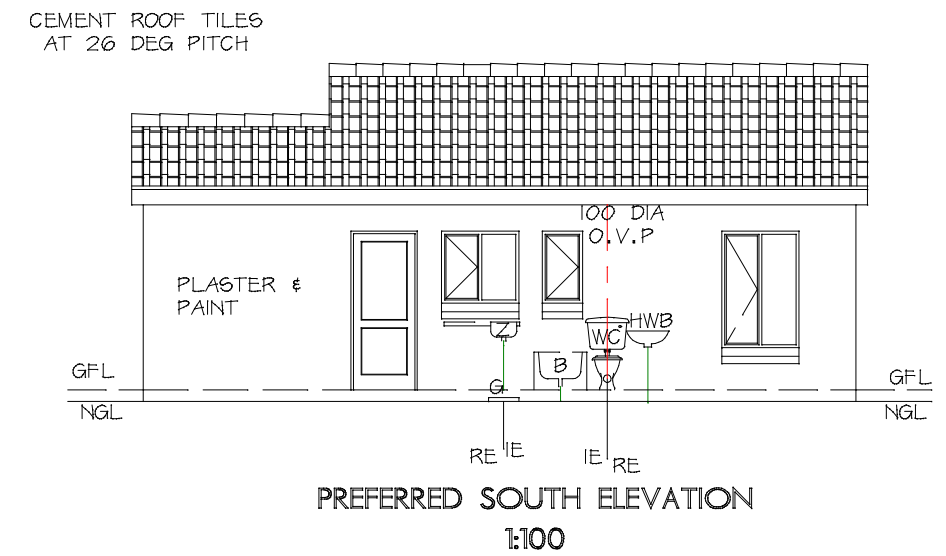


PROJECT:
PROPOSED NEW DWELLING
FLOOR AREA 51.00sqm






 All Architectural Designs
New Houses & Alterations
Dawie KeyserSacap Reg.D1640
Facsimile: 086 633 7476
E-mail: houseplans@mweb.co.za 073 688 1111

SCALE = 1:100

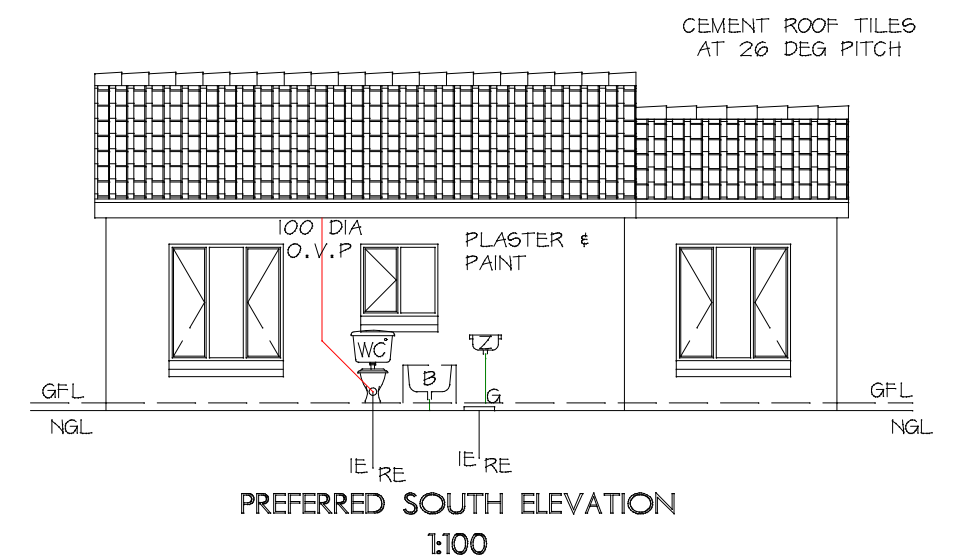

TYPE CCe 57B

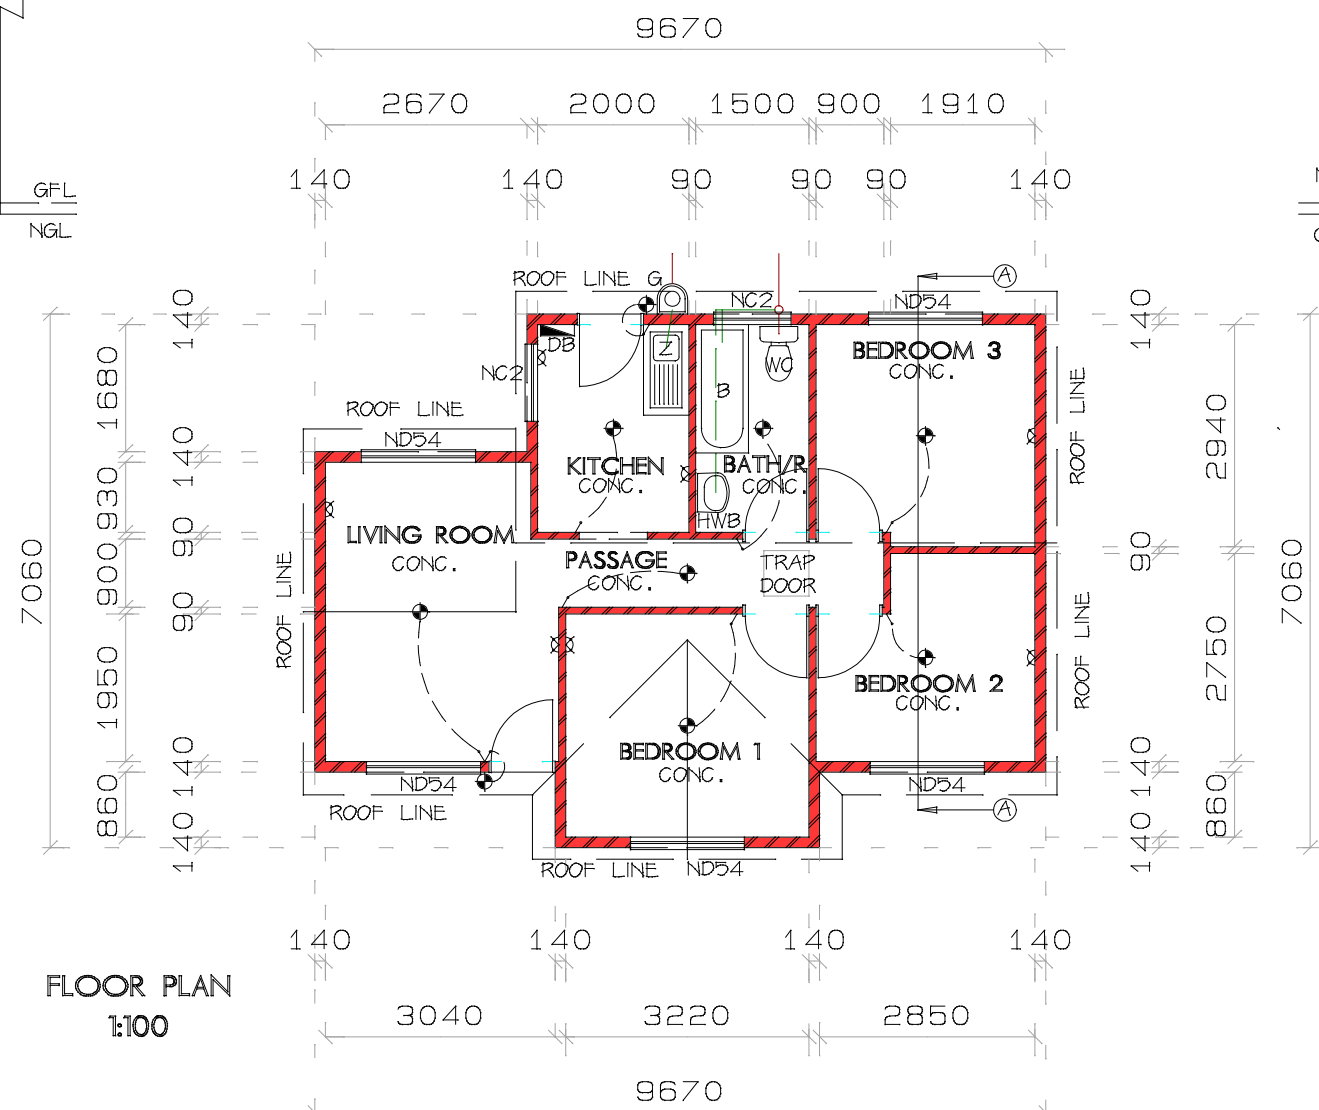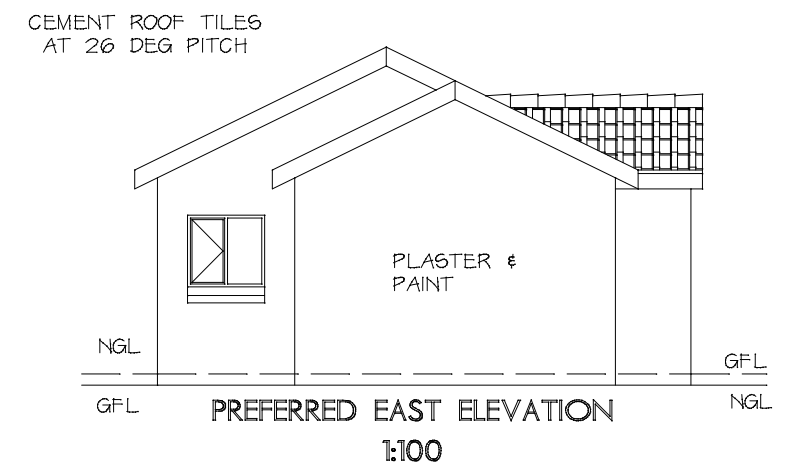
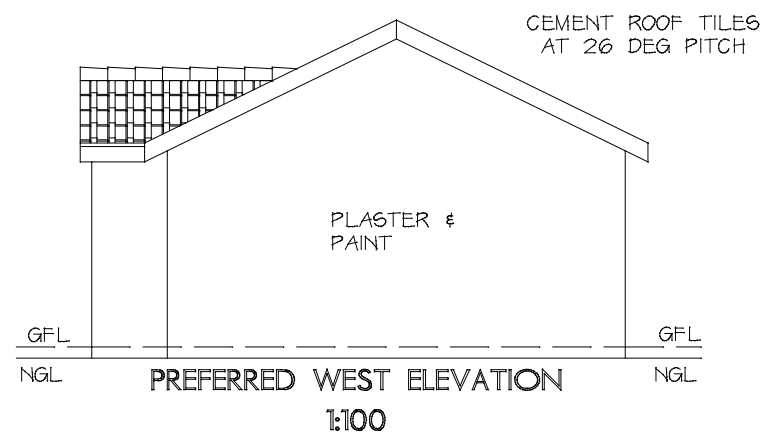


PROJECT:
PROPOSED NEW DWELLING
FLOOR AREA 57.00sqm



 All Architectural Designs
New Houses & Alterations
Dawie KeyserSacap Reg.D1640
Facsimile: 086 633 7476
E-mail: houseplans@mweb.co.za 073 688 1111



SCALE = 1:100

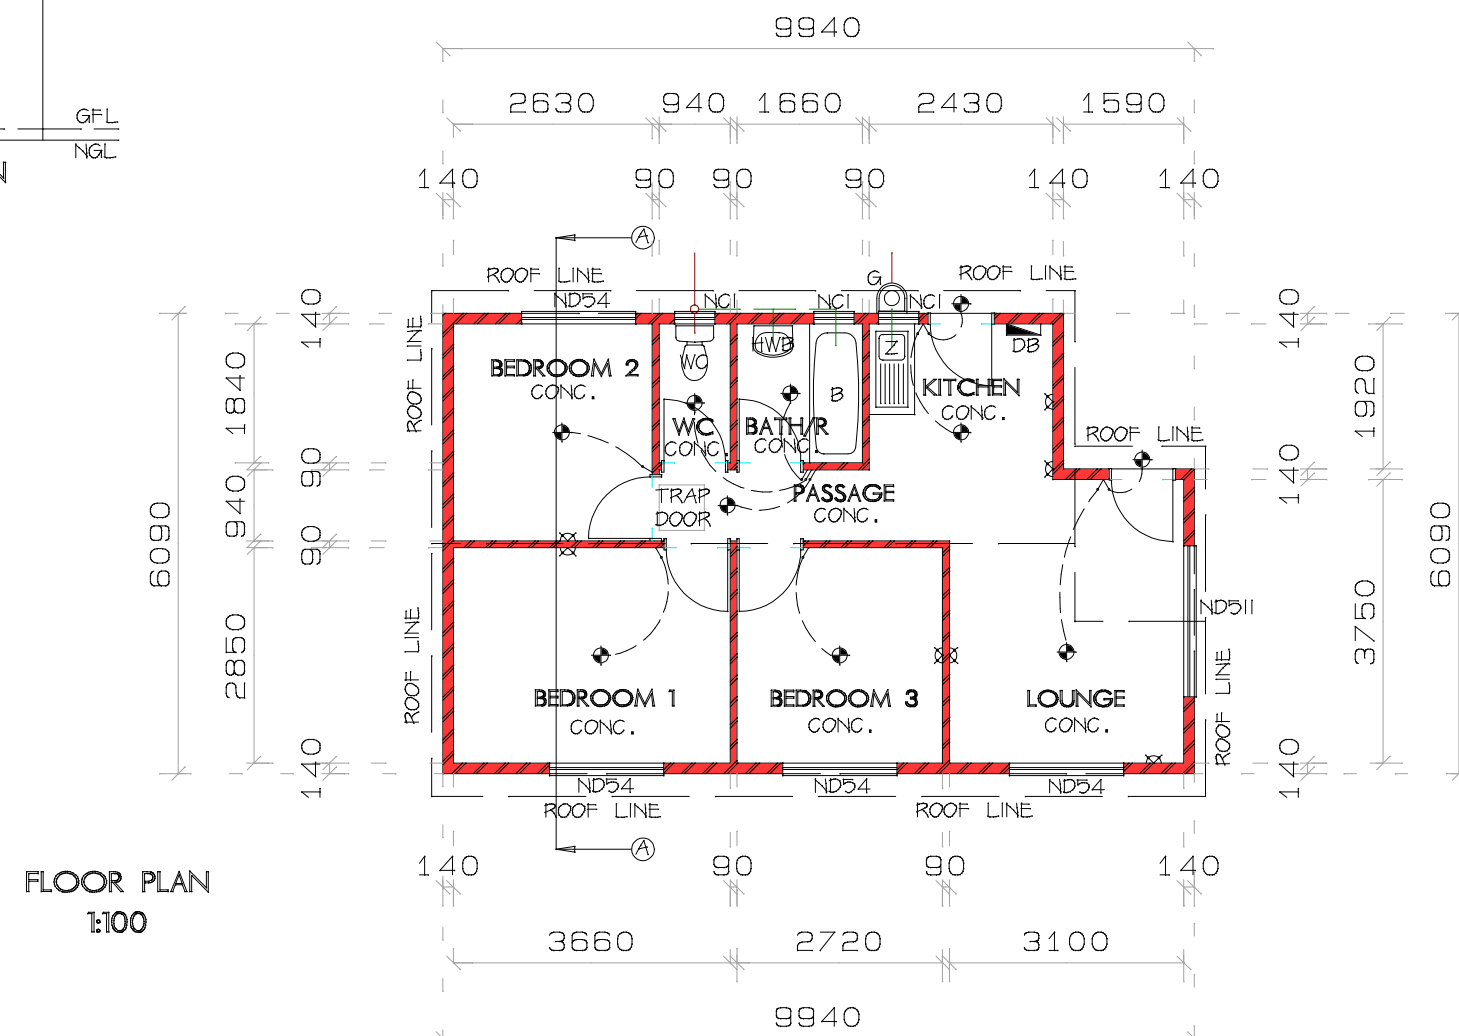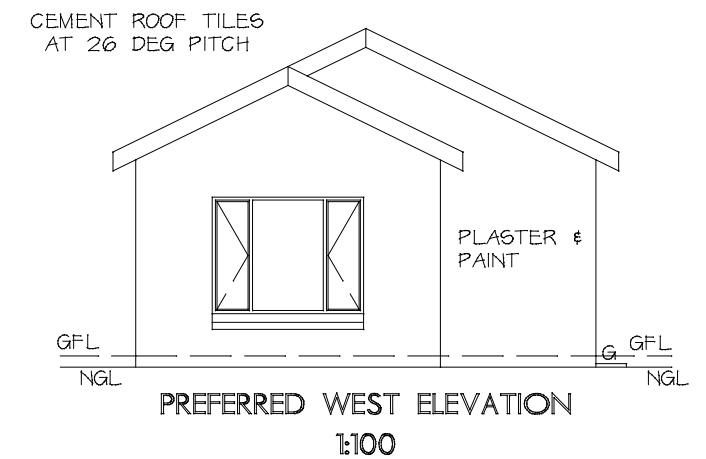




PROJECT: PROPOSED NEW DWELLING FLOOR AREA 57.00sqm
--

 All Architectural Designs
New Houses & Alterations
Dawie Keyser Sacap Reg.D1640
Facsimile: 086 633 7476
E-mail: houseplans@mweb.co.za 073 688 1111

SCALE = 1:100

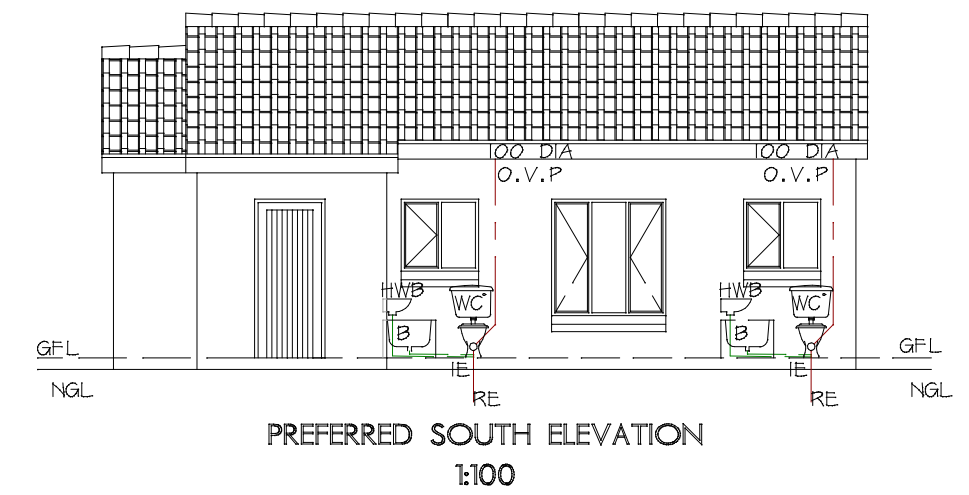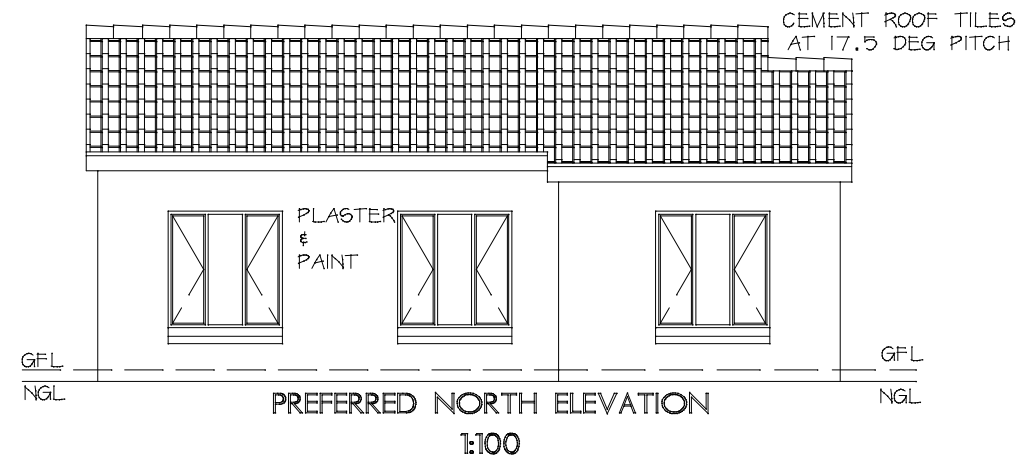




TYPE CCe 62

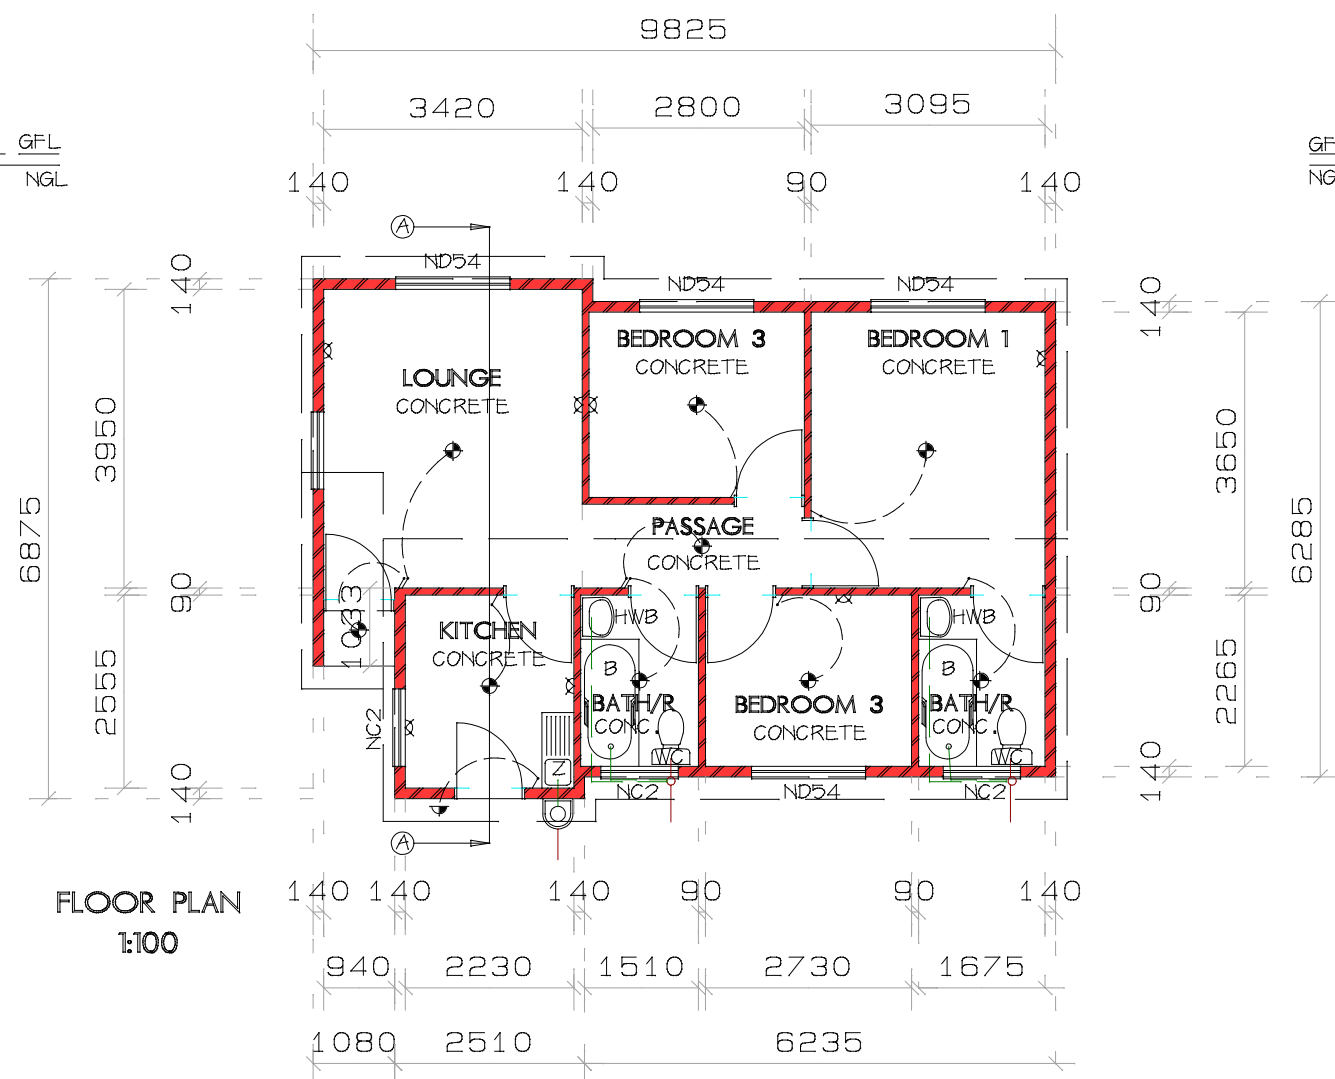
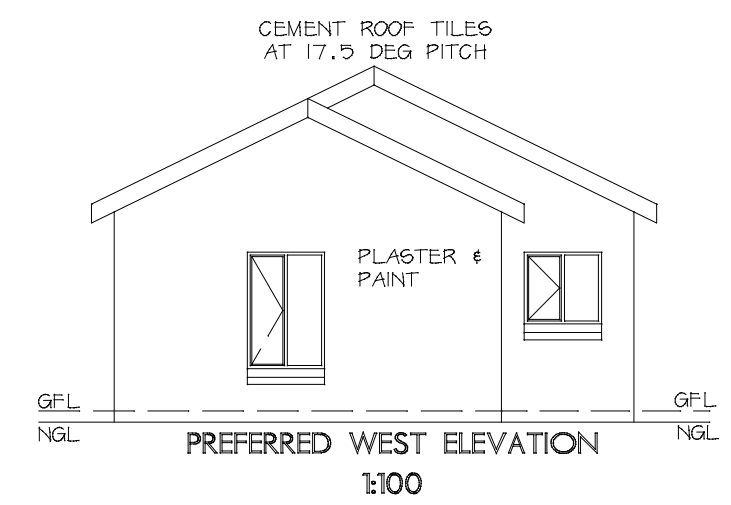
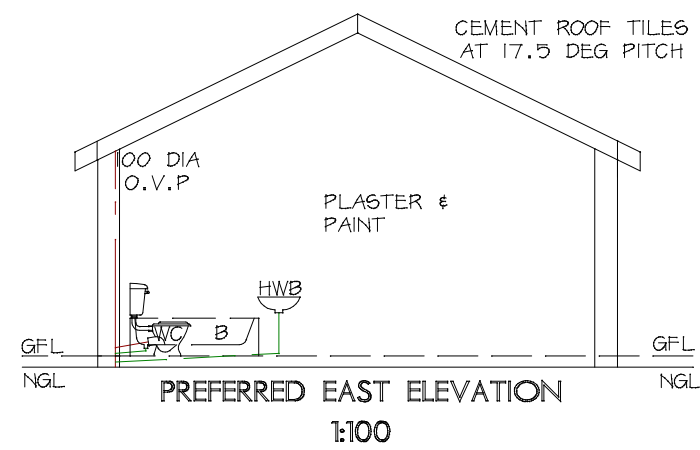


PROJECT:
PROPOSED NEW DWELLING
FLOOR AREA 62.00sqm


KC All Architectural Designs
New Houses & Alterations
Dawie Keyser Sacap Reg.D1640
Facsimile: 086 633 7476
E-mail: houseplans@mweb.co.za 073 688 1111

SCALE = 1:100

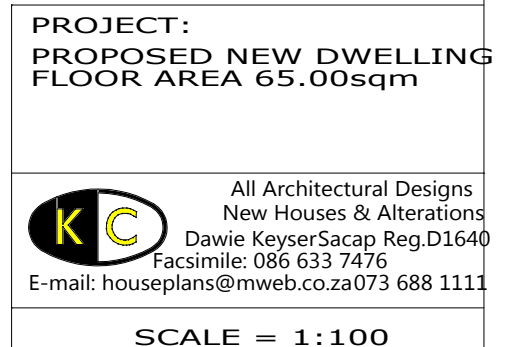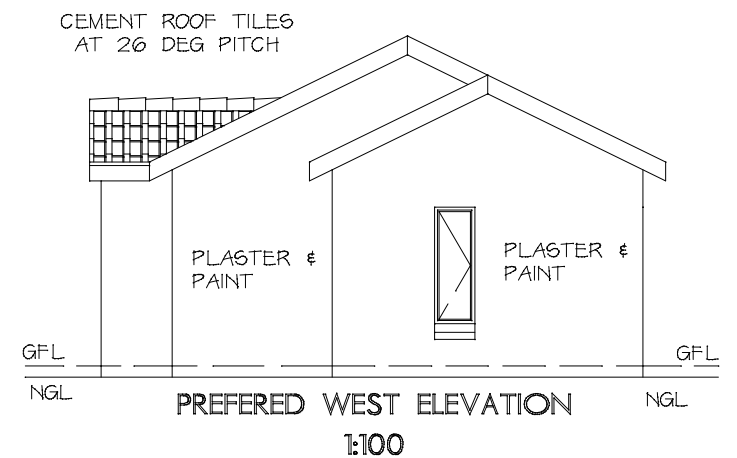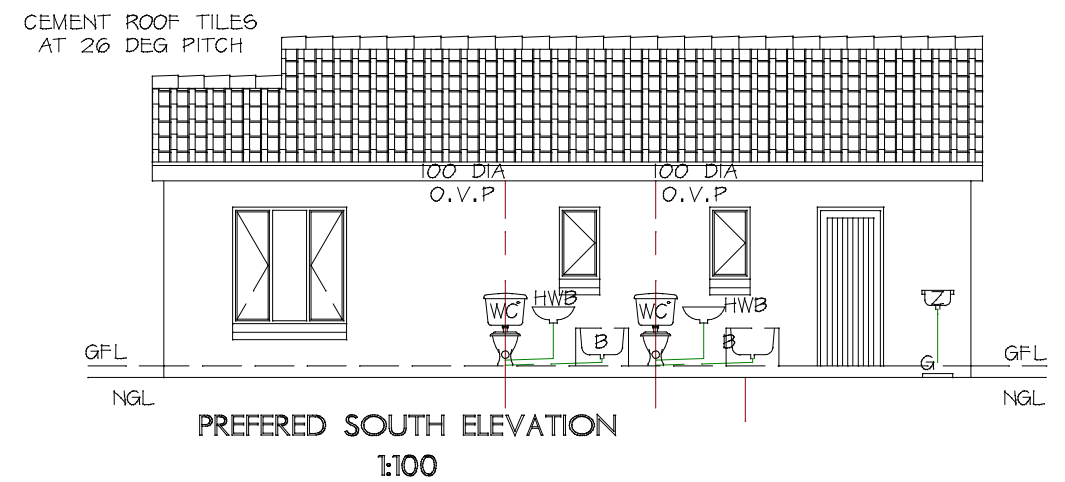

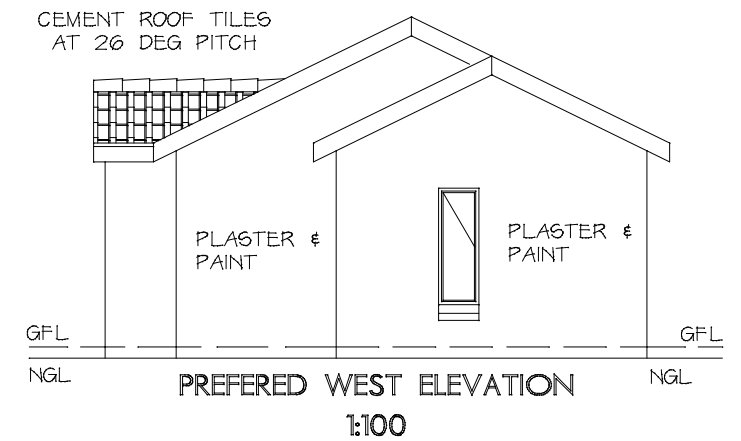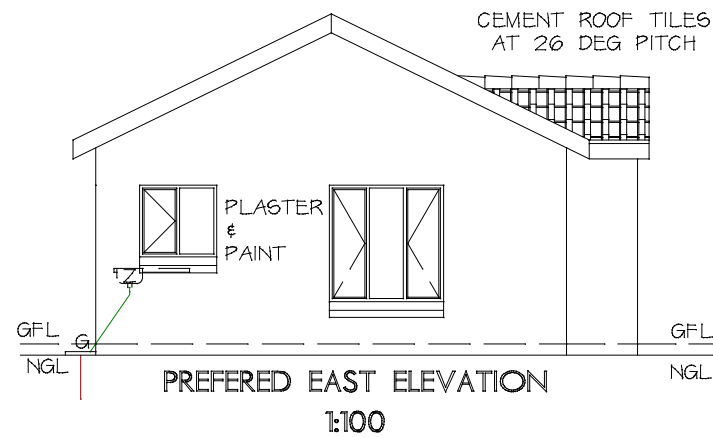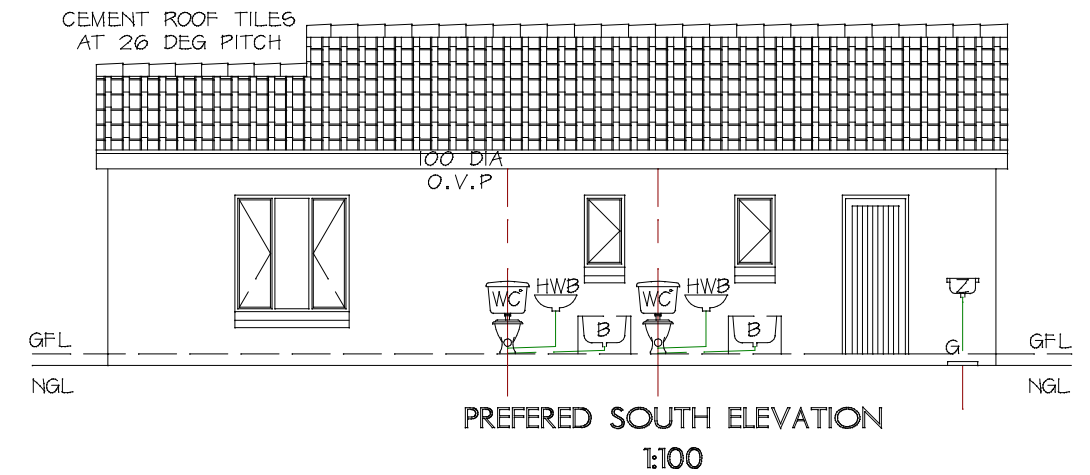

TYPE CCe 70

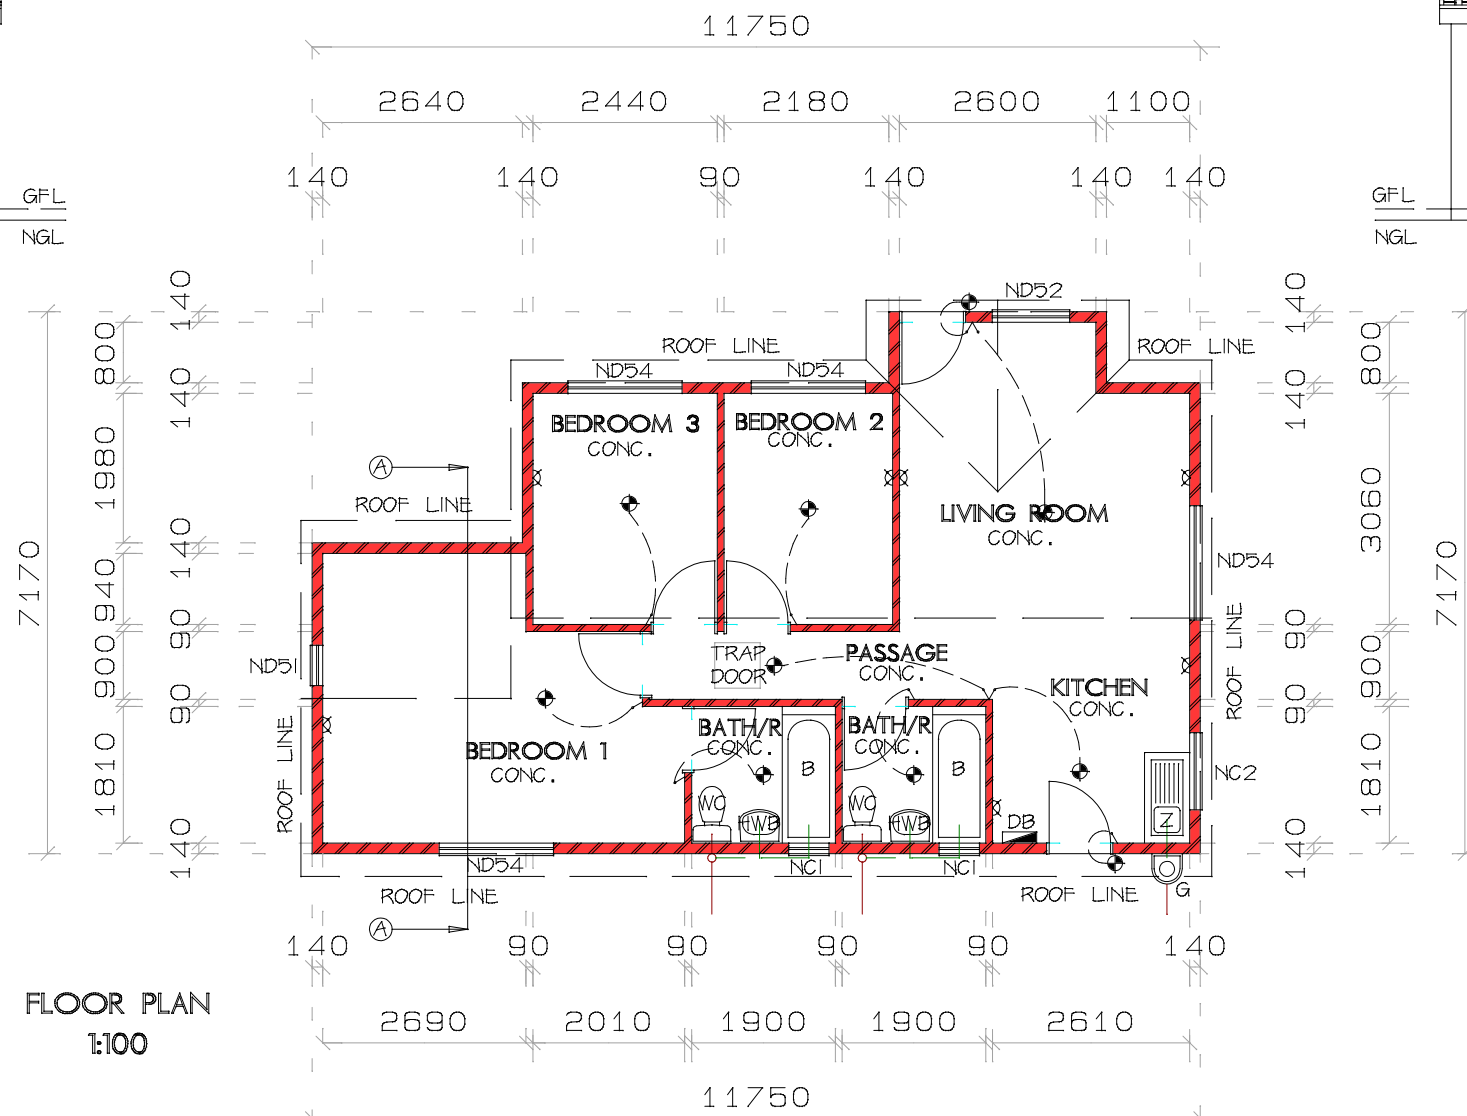


PROJECT: PROPOSED NEW DWELLING FLOOR AREA 70.00sqm
--






 All Architectural Designs
New Houses & Alterations
Dawie Keyser Sacap Reg.D1640
Facsimile: 086 633 7476
E-mail: houseplans@mweb.co.za 073 688 1111

SCALE = 1:100

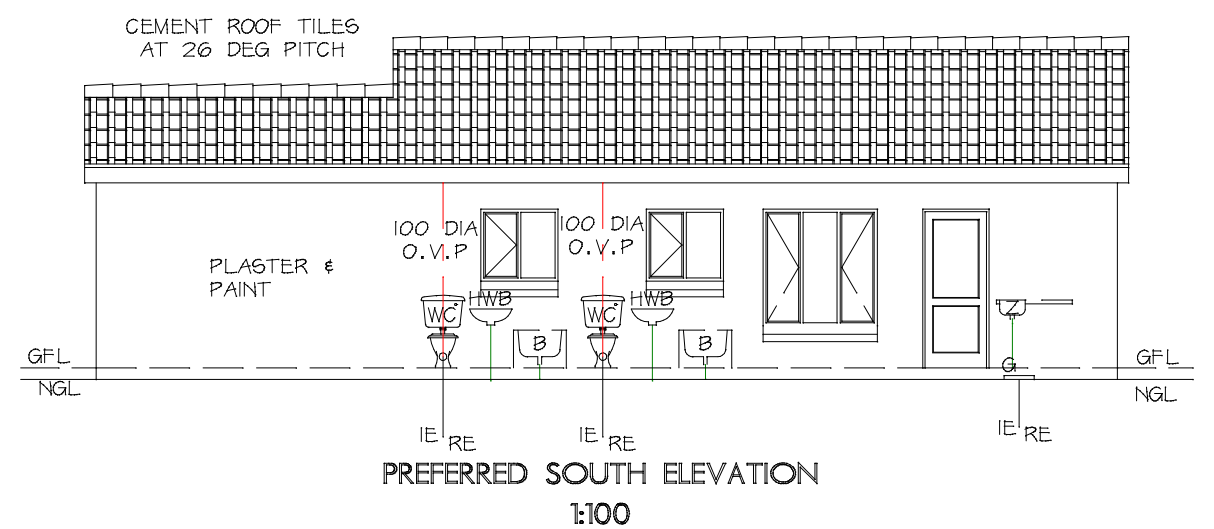

TYPE CCe 77

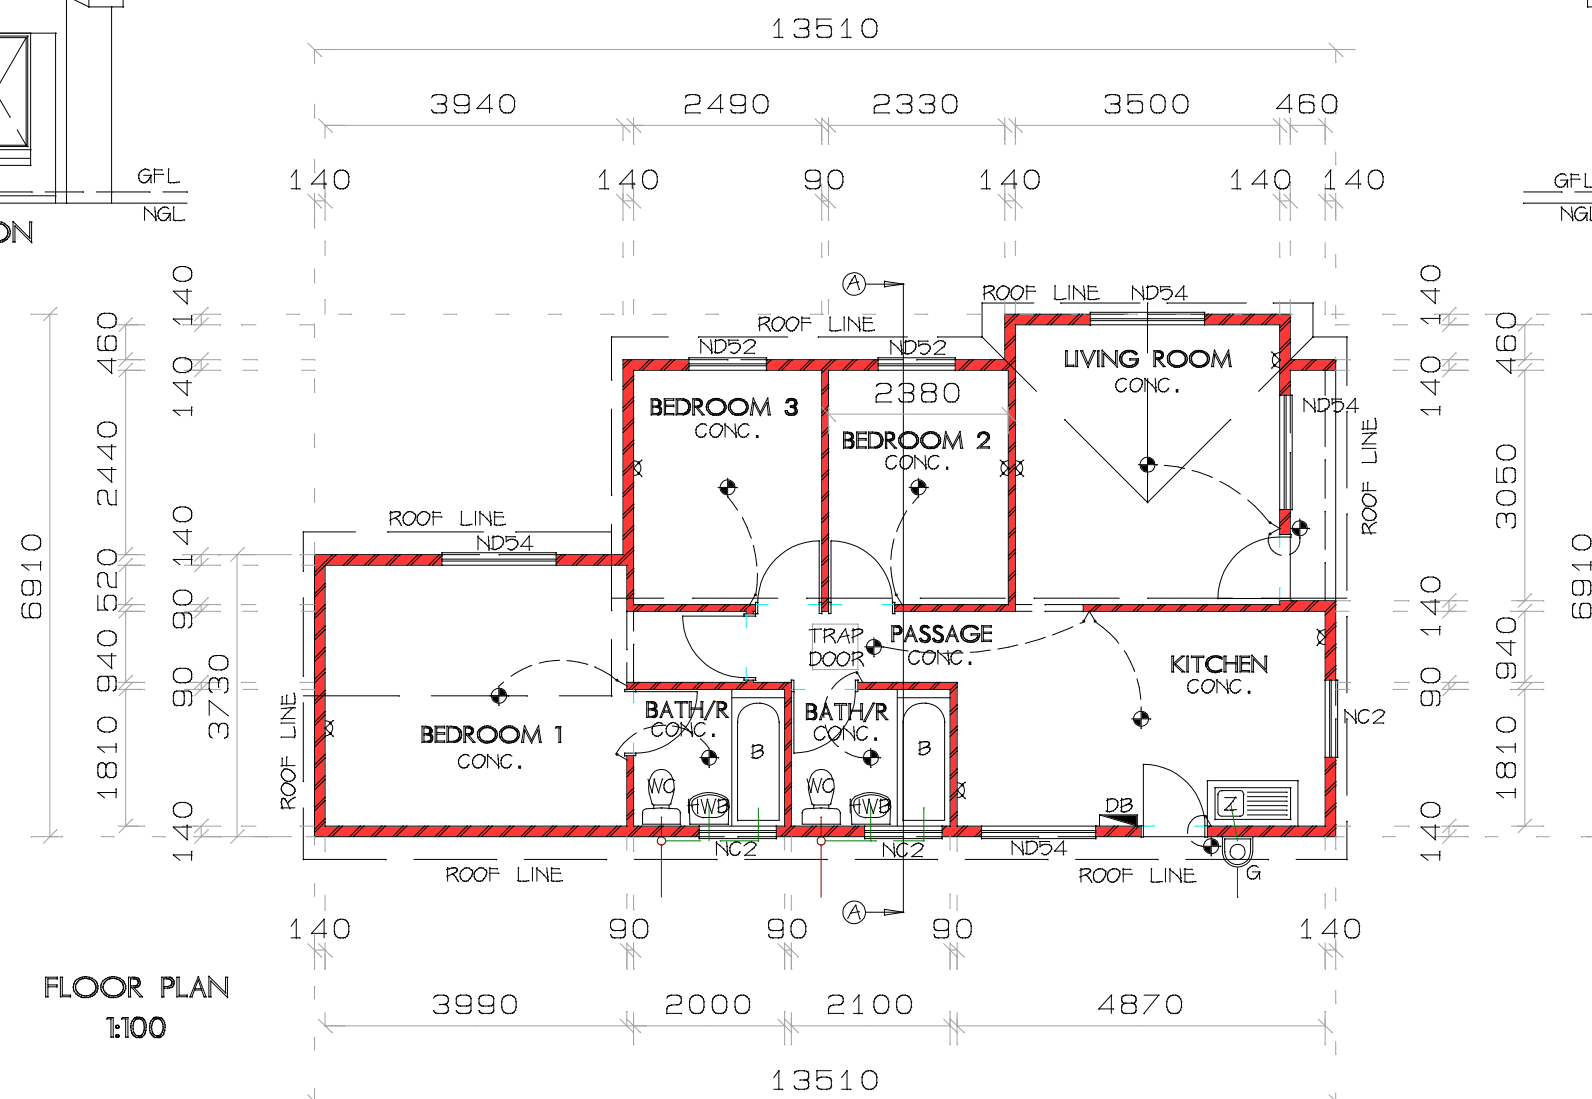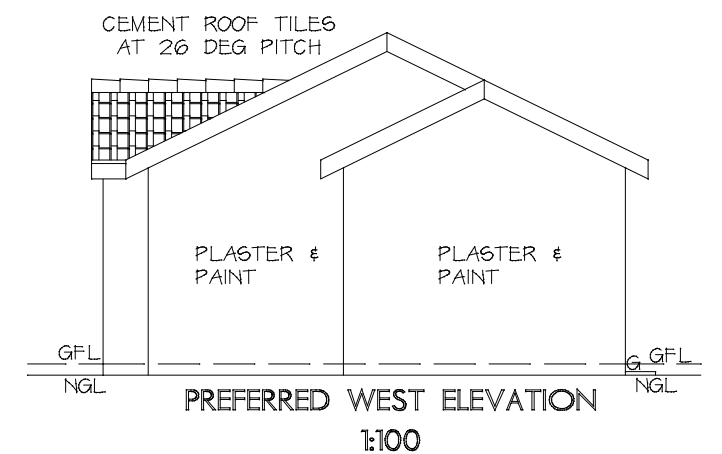
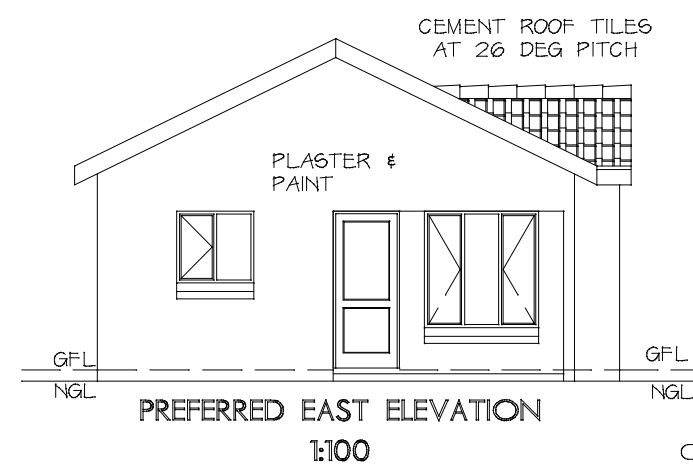


PROJECT:
PROPOSED NEW DWELLING
FLOOR AREA 77.00sqm






 All Architectural Designs
New Houses & Alterations
Dawie KeyserSacap Reg.D1640
Facsimile: 086 633 7476
E-mail: houseplans@mweb.co.za 073 688 1111

SCALE = 1:100

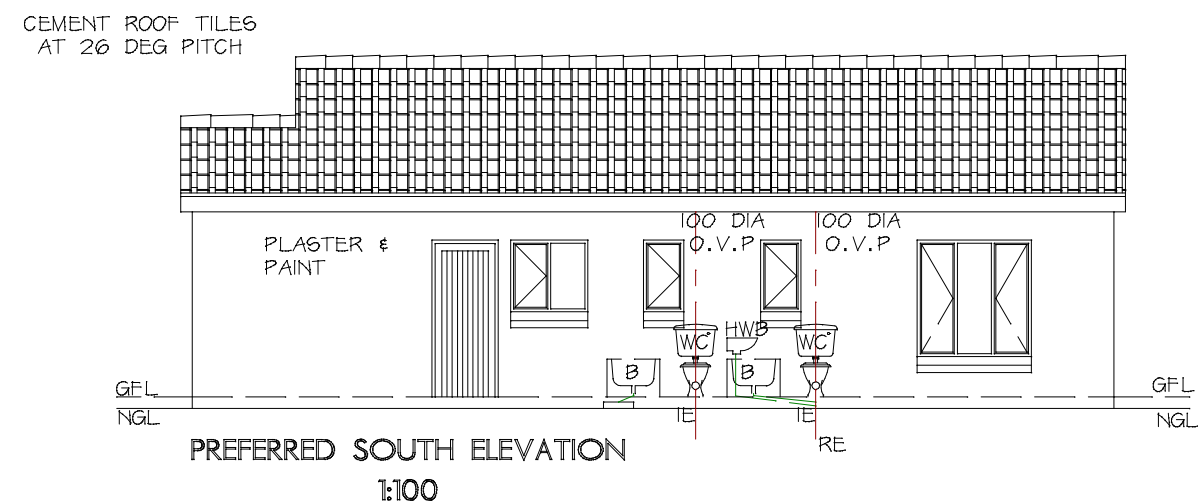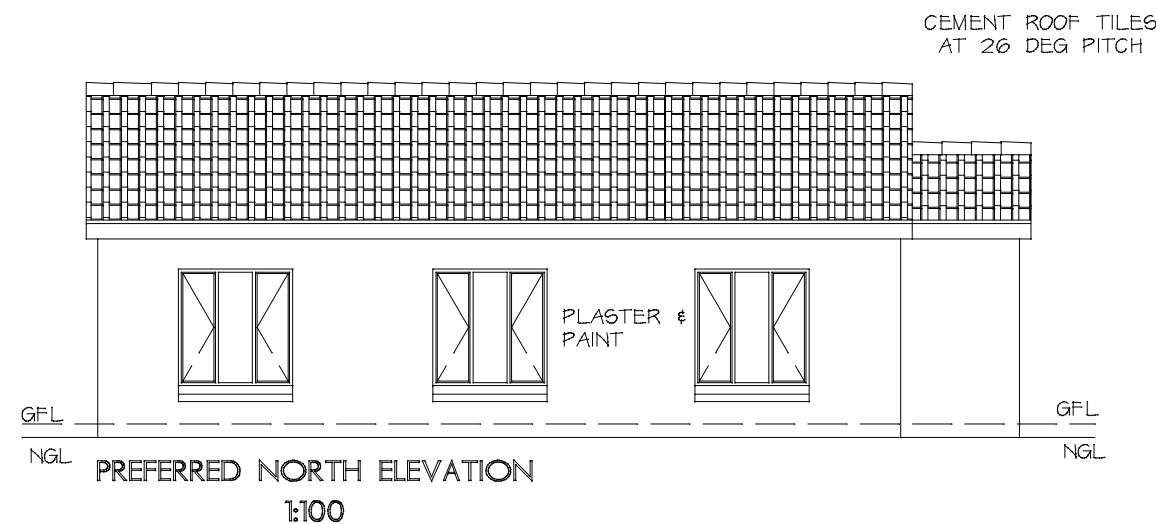


TYPE CCe 80A

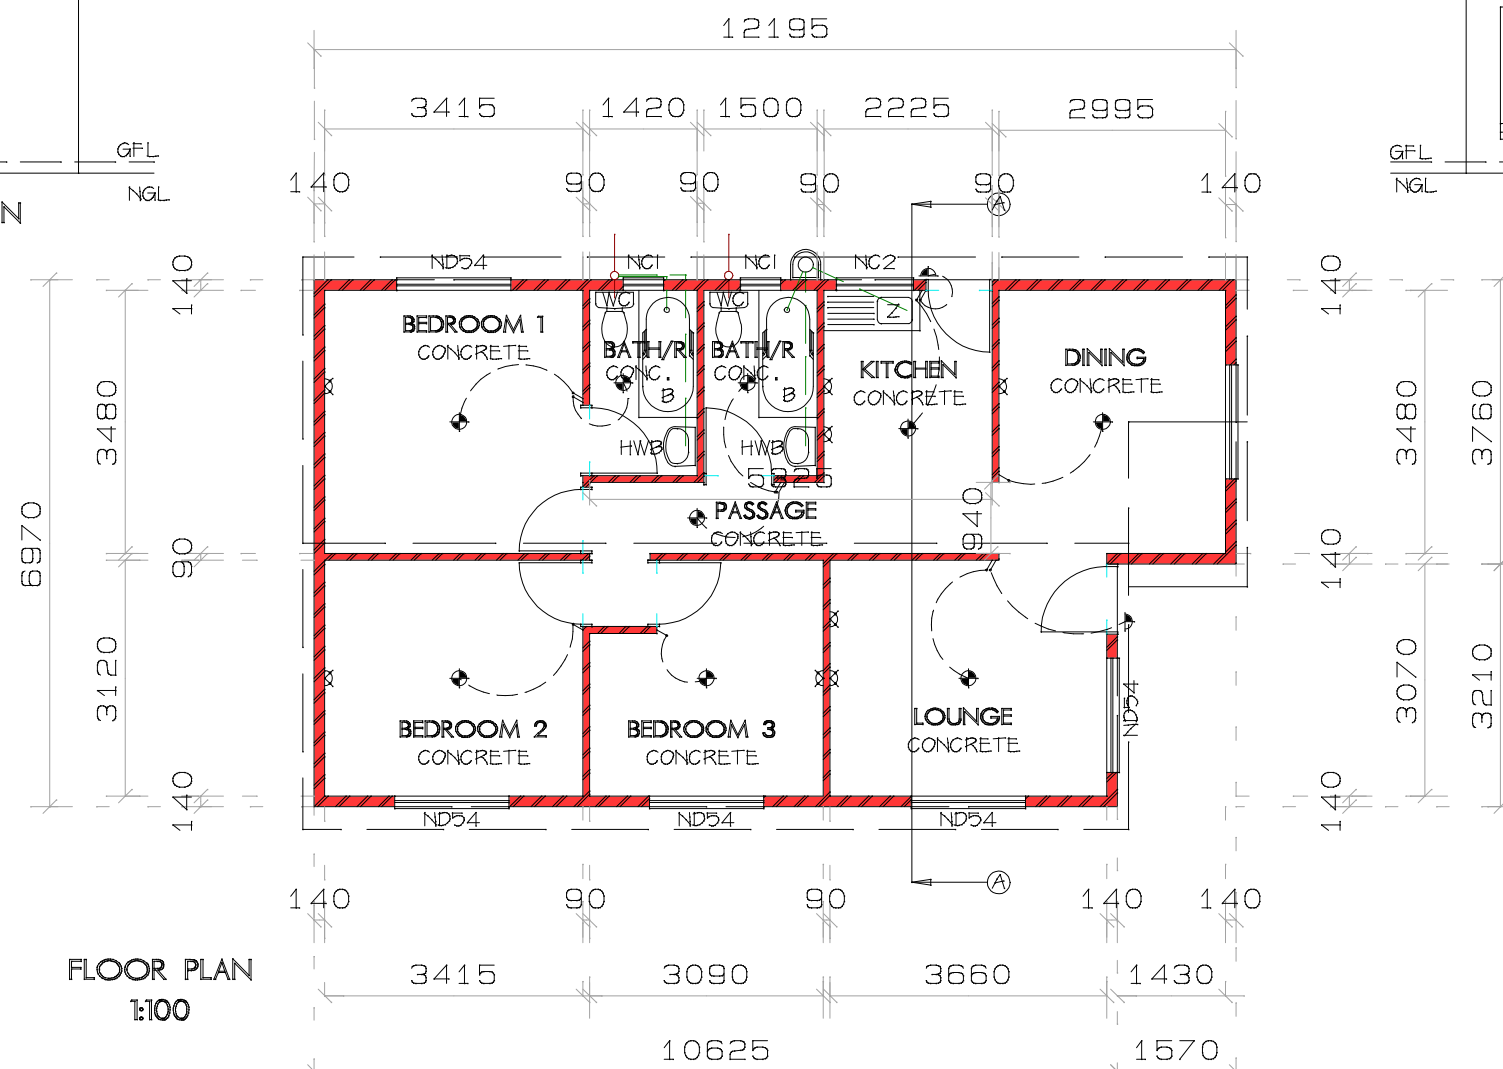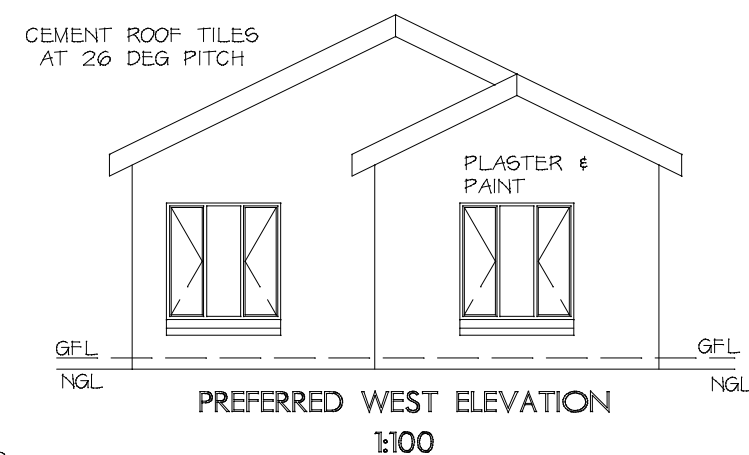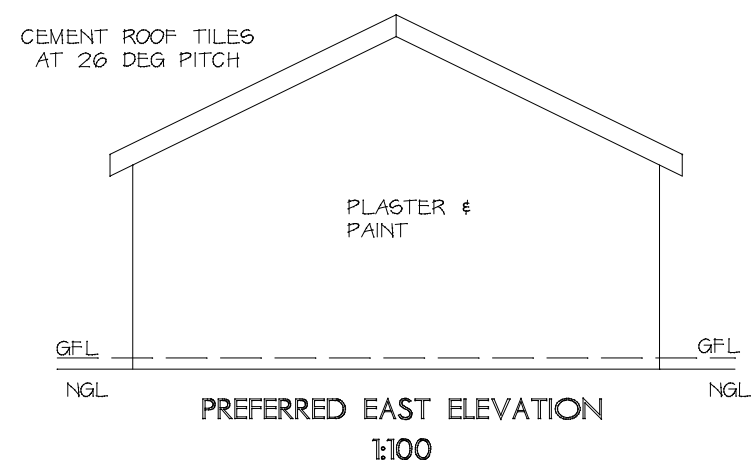




PROJECT:
PROPOSED NEW DWELLING
FLOOR AREA 80.00sqm

KC All Architectural Designs
New Houses & Alterations
Dawie Keyser Sacap Reg.D1640
Facsimile: 086 633 7476
E-mail: houseplans@mweb.co.za 073 688 1111

SCALE = 1:100

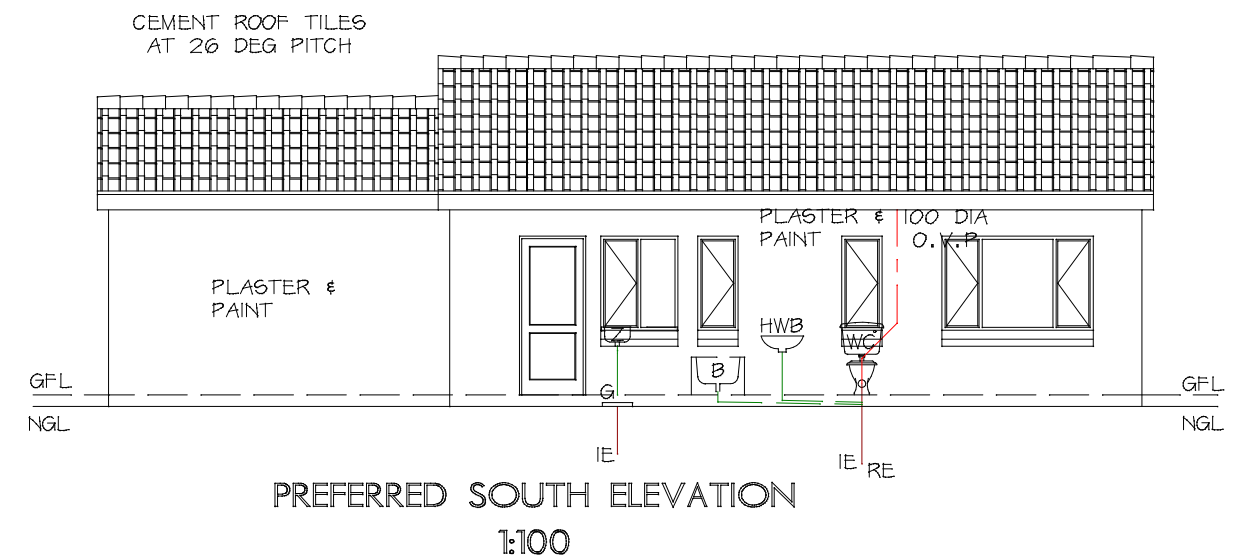

TYPE CCe 80B

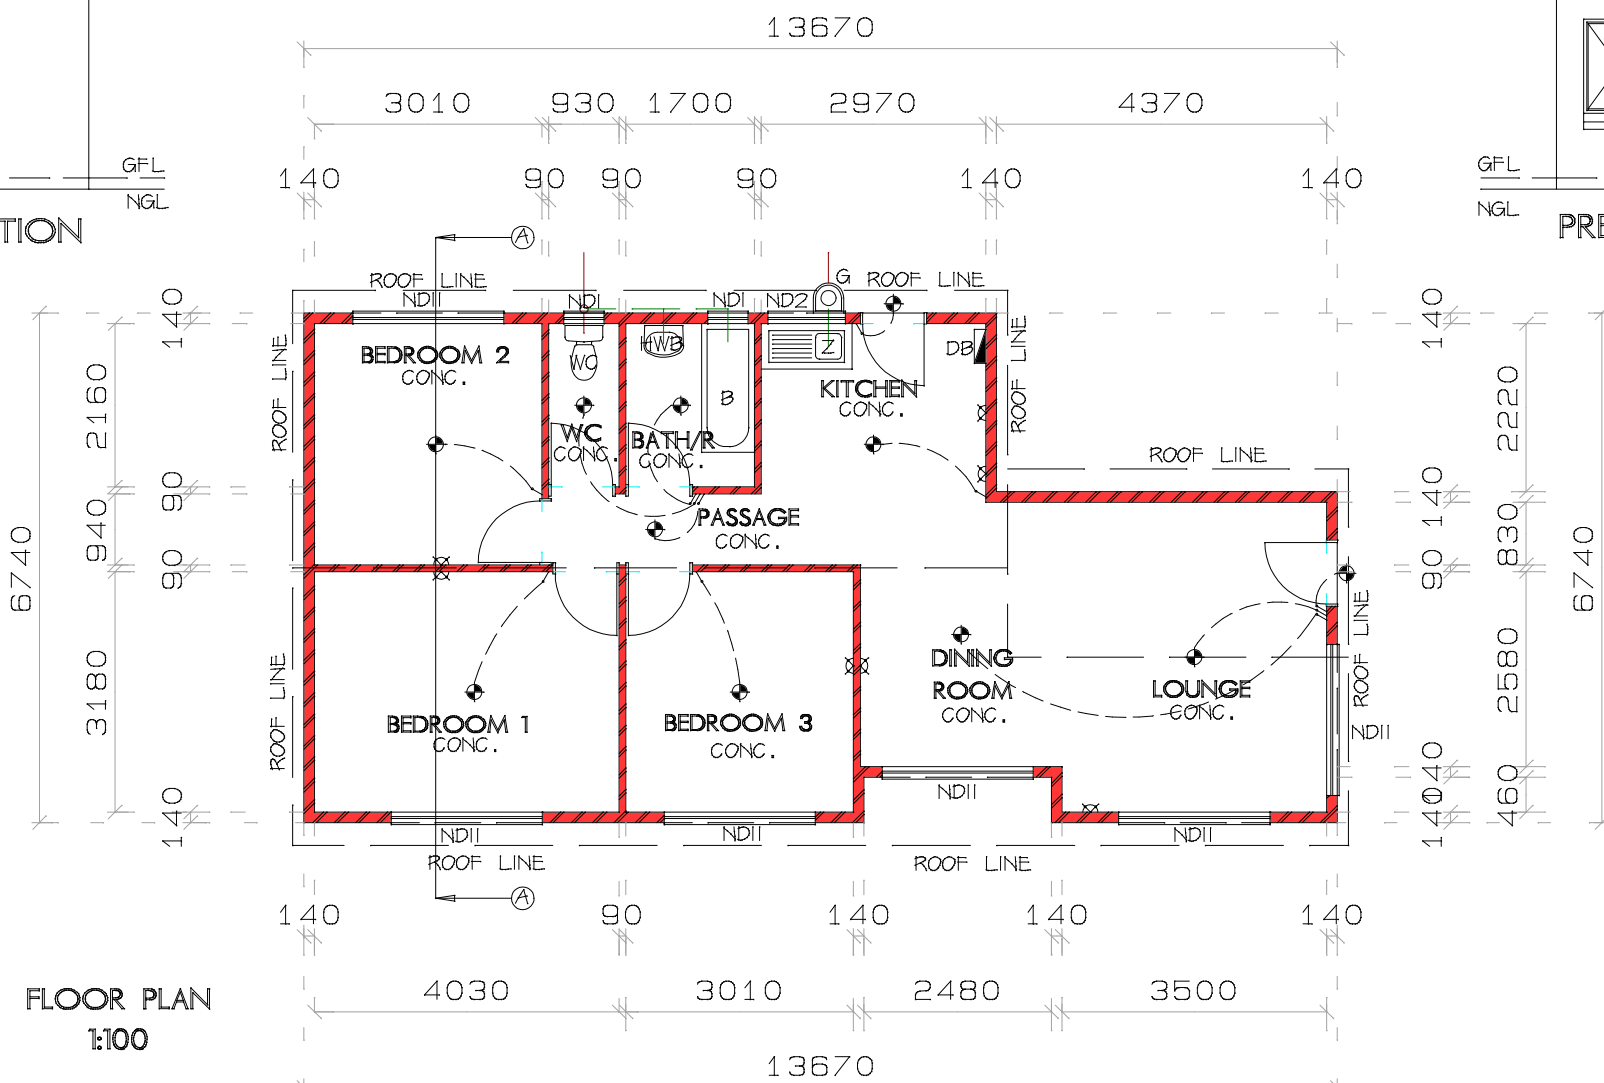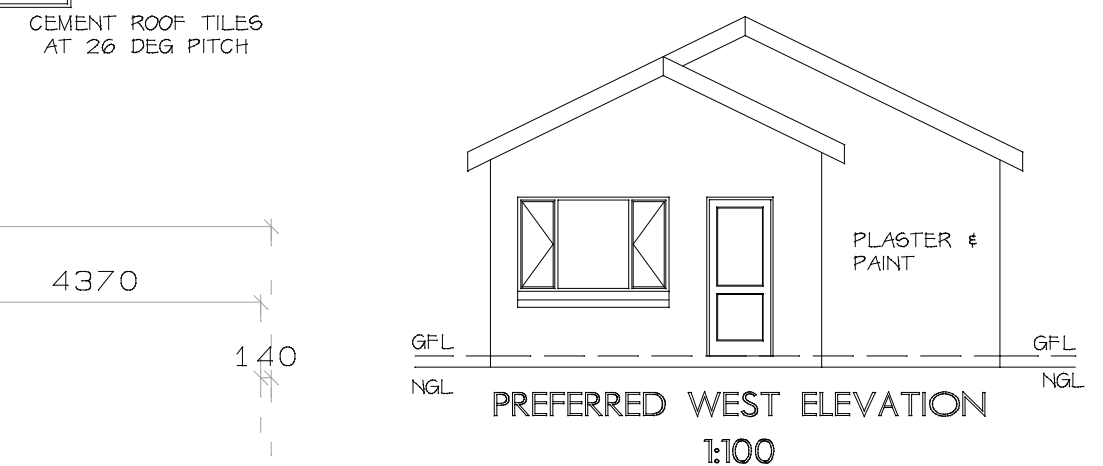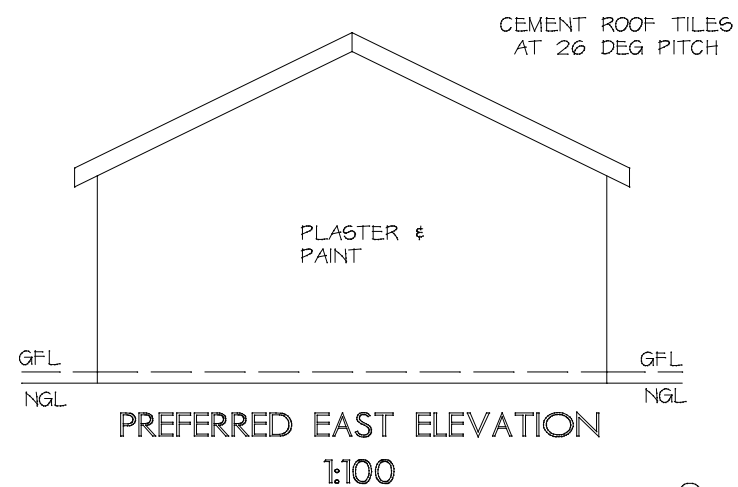


PROJECT:
PROPOSED NEW DWELLING
FLOOR AREA 80.00sqm







 All Architectural Designs
New Houses & Alterations
Dawie Keyser Sacap Reg.D1640
Facsimile: 086 633 7476
E-mail: houseplans@mweb.co.za 073 688 1111

SCALE = 1:100

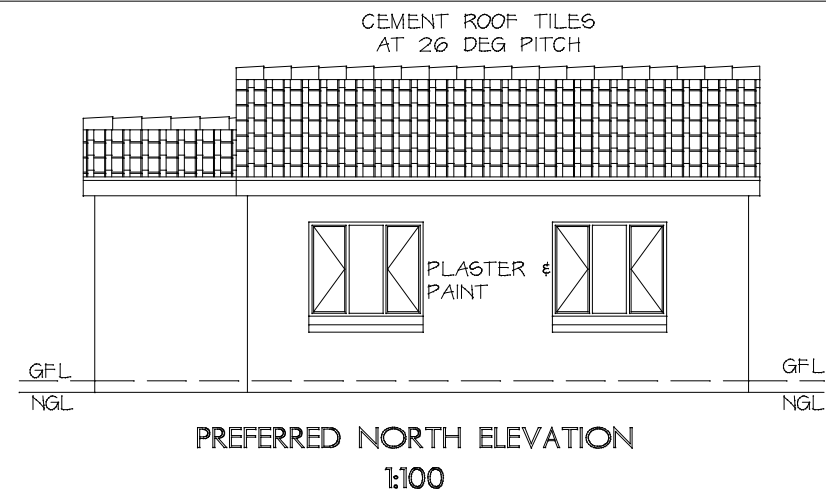



TYPE CCe 42

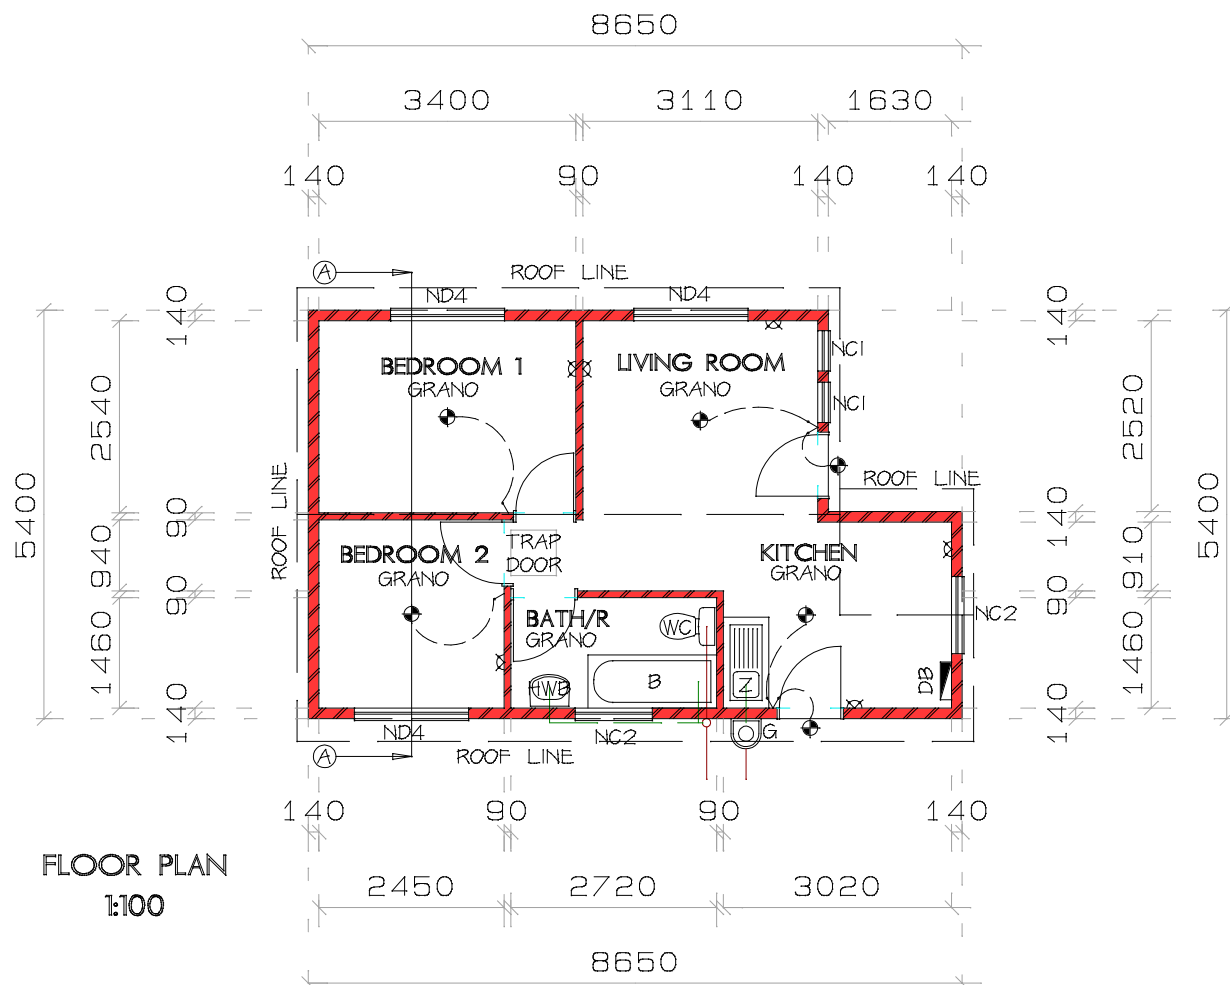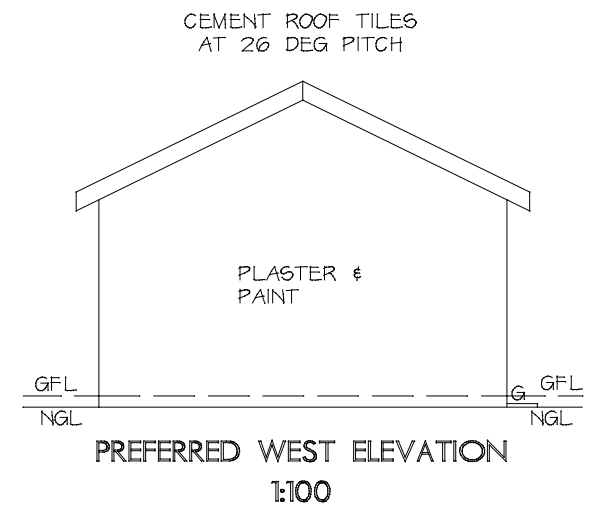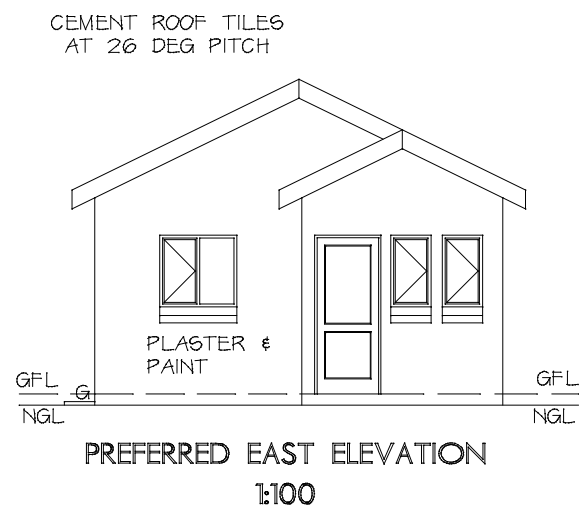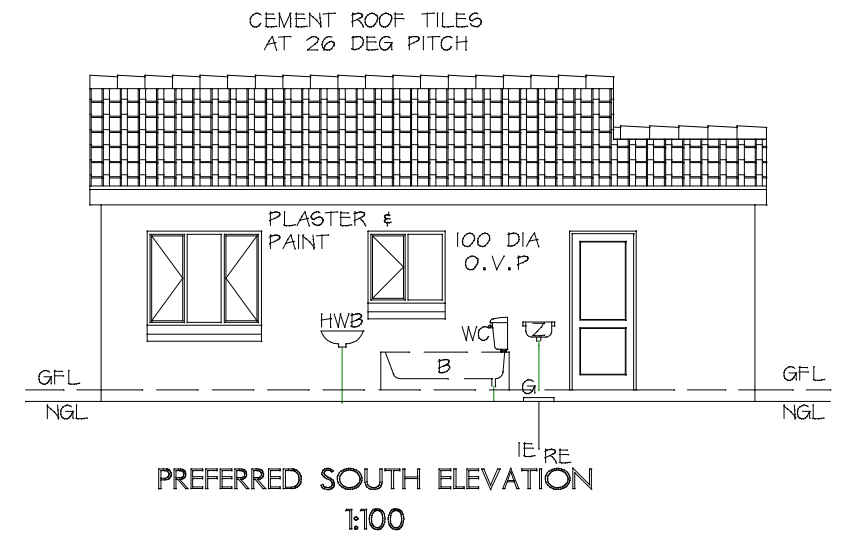




PROJECT:
PROPOSED NEW DWELLING
FLOOR AREA 42.00 m2

KC All Architectural Designs
New Houses & Alterations
Dawie Keyser Sacap Reg.D1640
Facsimile: 086 633 7476
E-mail: houseplans@mweb.co.za 073 688 1111

SCALE = 1:100

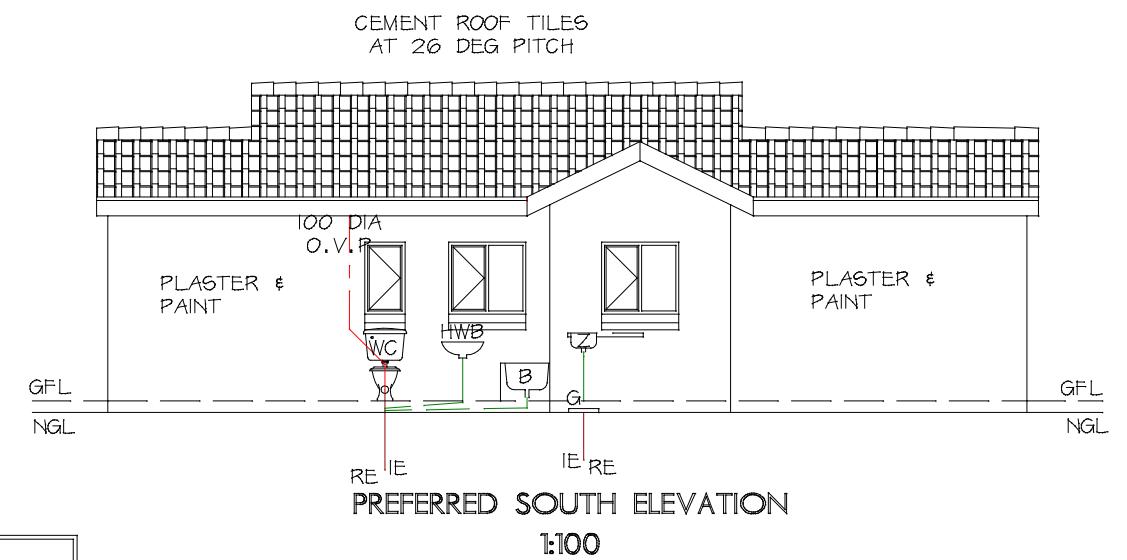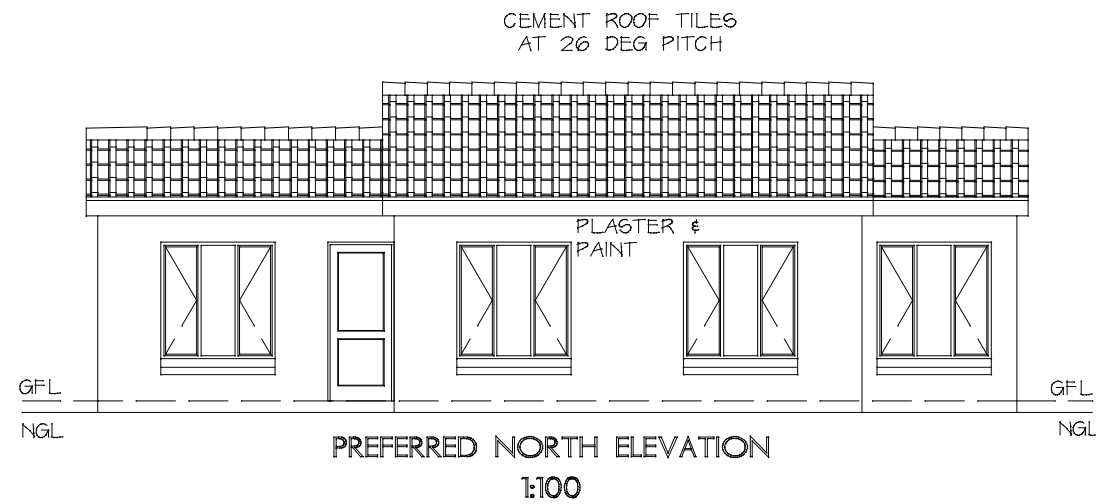




TYPE CCe 61

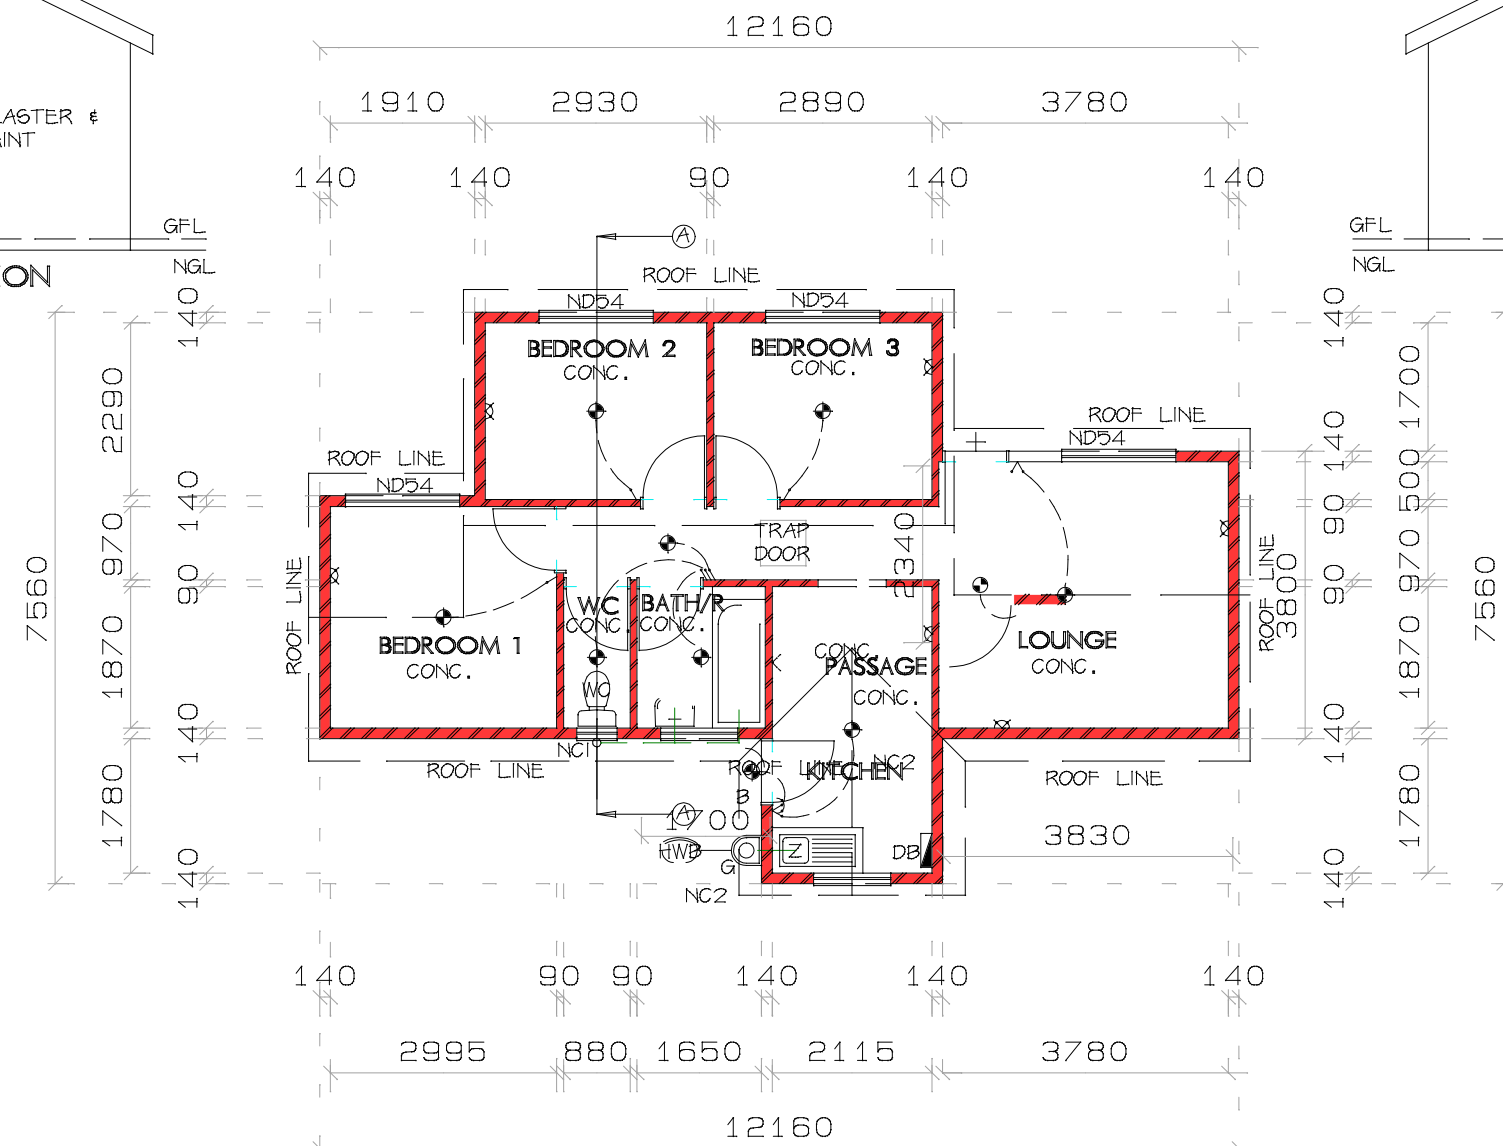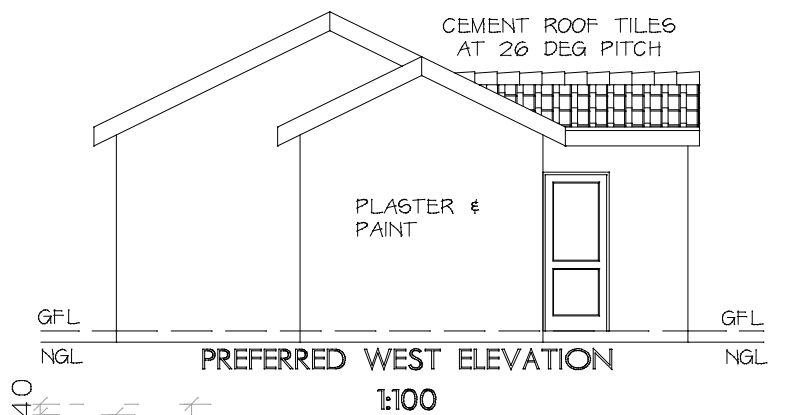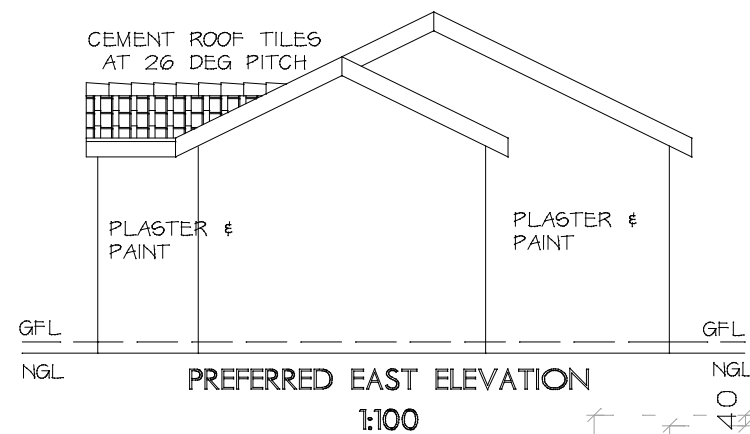


PROJECT:
PROPOSED NEW DWELLING
FLOOR AREA 60.98 m2


K C All Architectural Designs
New Houses & Alterations
Dawie Keyser Sacap Reg.D1640
Facsimile: 086 633 7476
E-mail: houseplans@mweb.co.za 073 688 1111

SCALE = 1:100

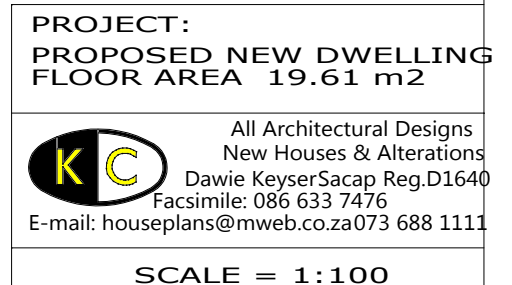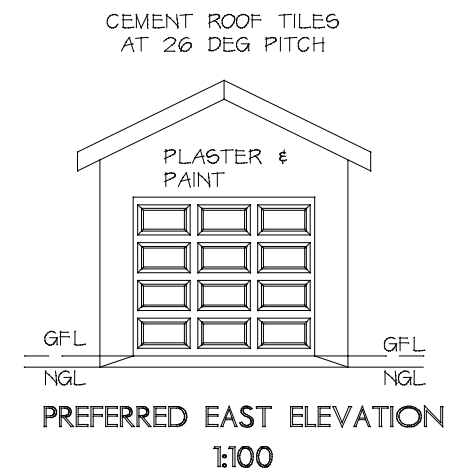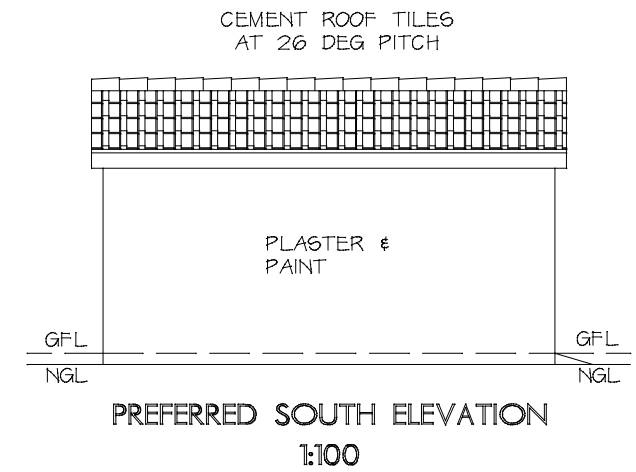


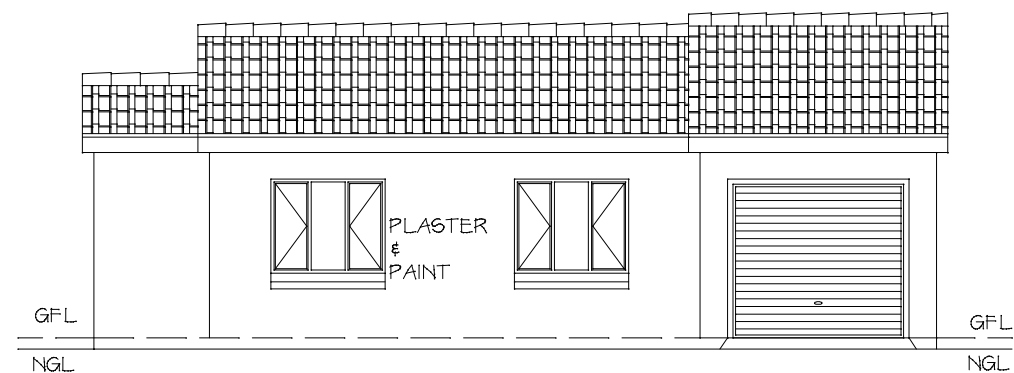


PREFERRED NORTH ELEVATION
1:100

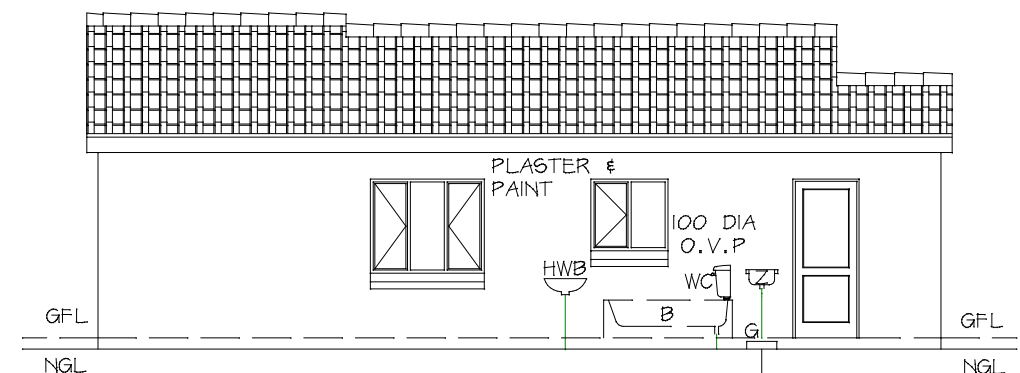

PREFERRED SOUTH ELEVATION
1:100

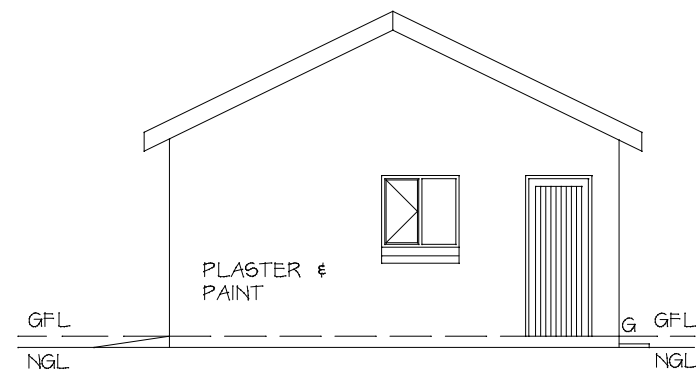


PREFERRED WEST ELEVATION
1:100

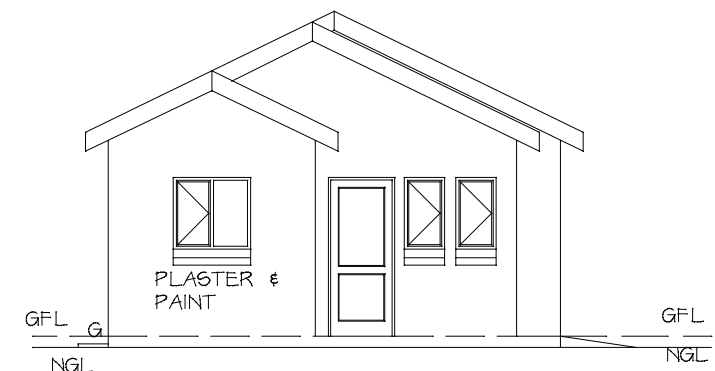

PREFERRED EAST ELEVATION
1:100


TYPE CGe 58

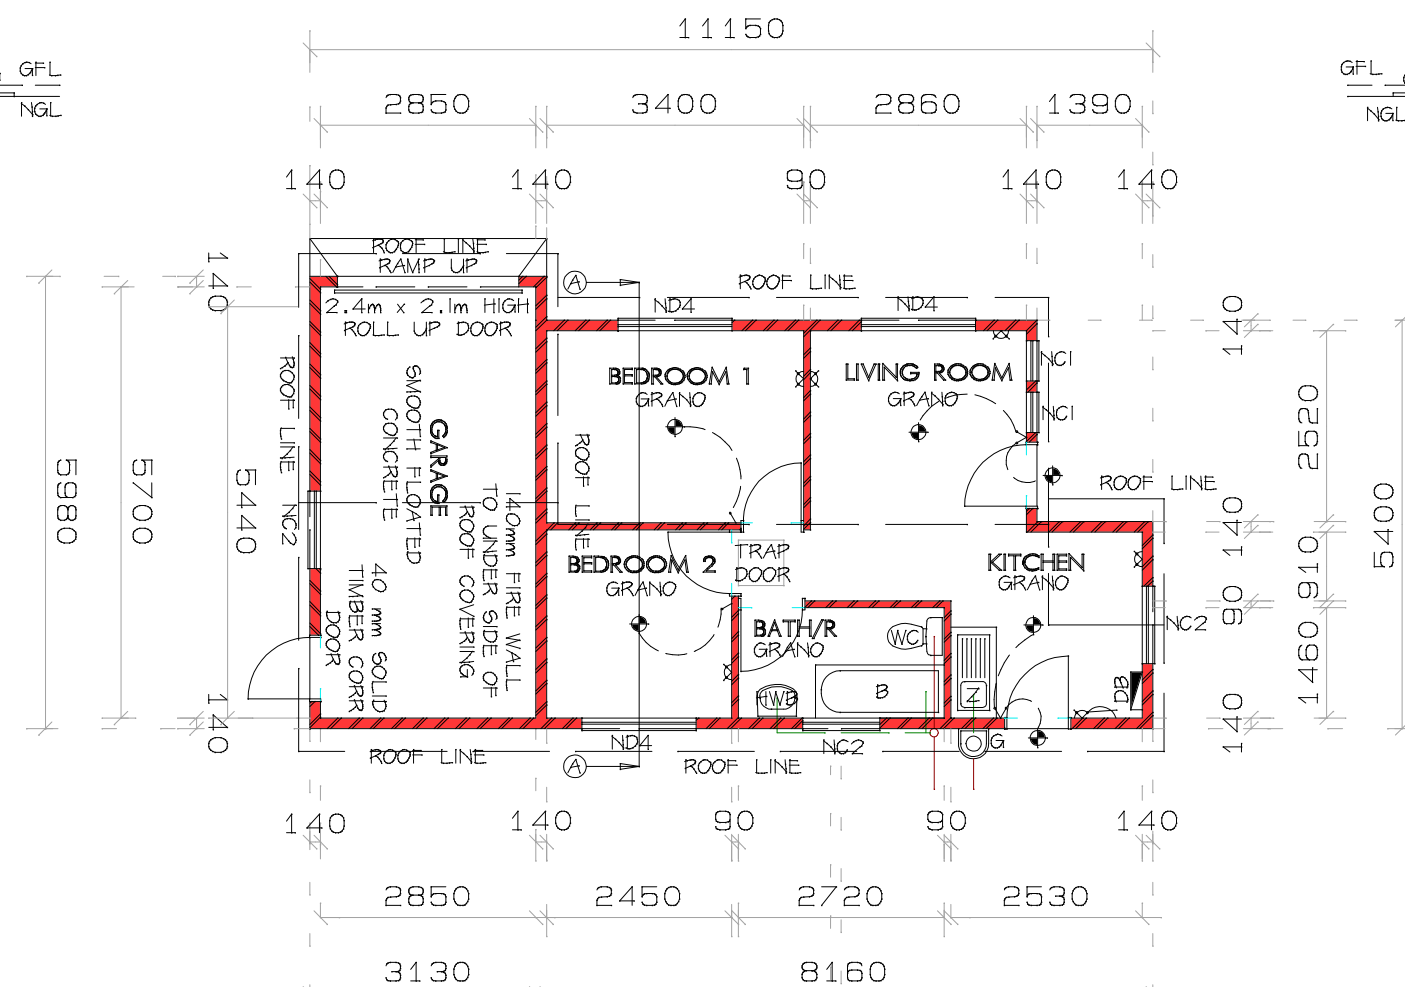


PROJECT:
PROPOSED NEW DWELLING
FLOOR AREA 57.96 m2

All Architectural Designs
New Houses & Alterations
Dawie Keyser Sacap Reg.D1640
Facsimile: 086 633 7476
E-mail: houseplans@mweb.co.za 073 688 1111

SCALE = 1:100

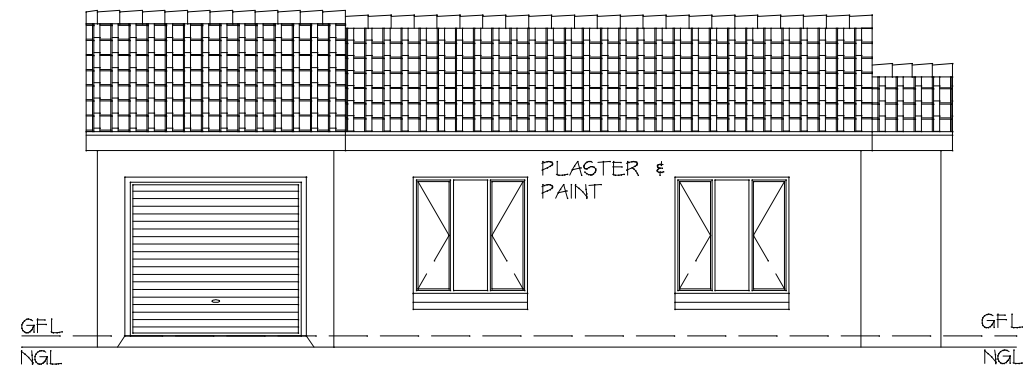


PREFERRED NORTH ELEVATION
1:100

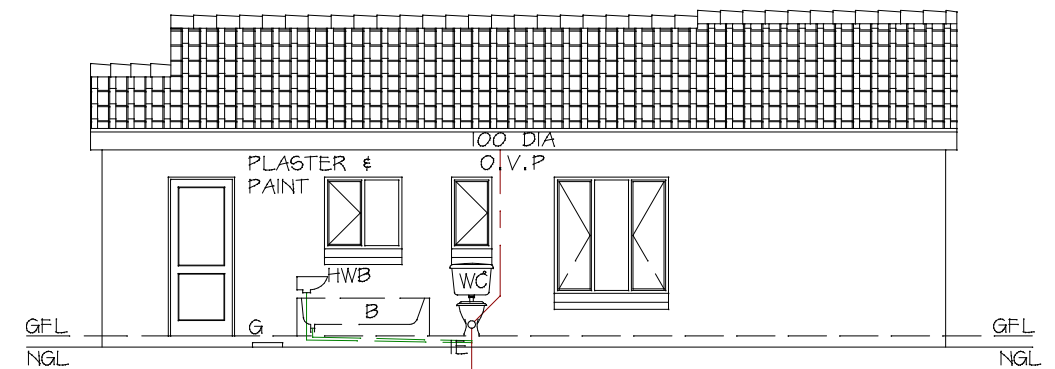


PREFERRED SOUTH ELEVATION
1:100


TYPE CGe 62

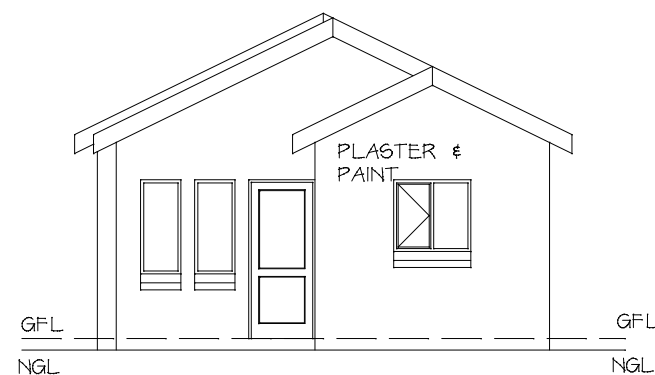

PREFERRED EAST ELEVATION
1:100

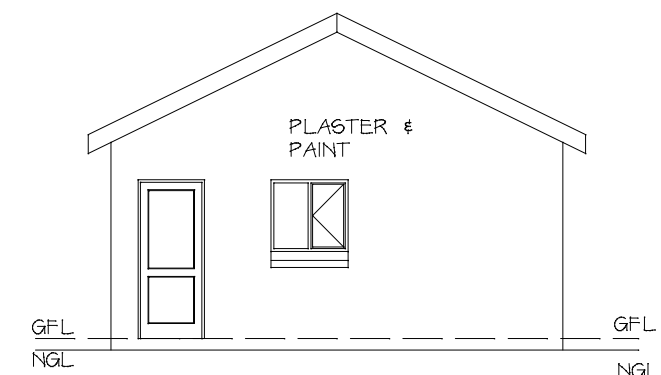

PREFERRED WEST ELEVATION
1:100


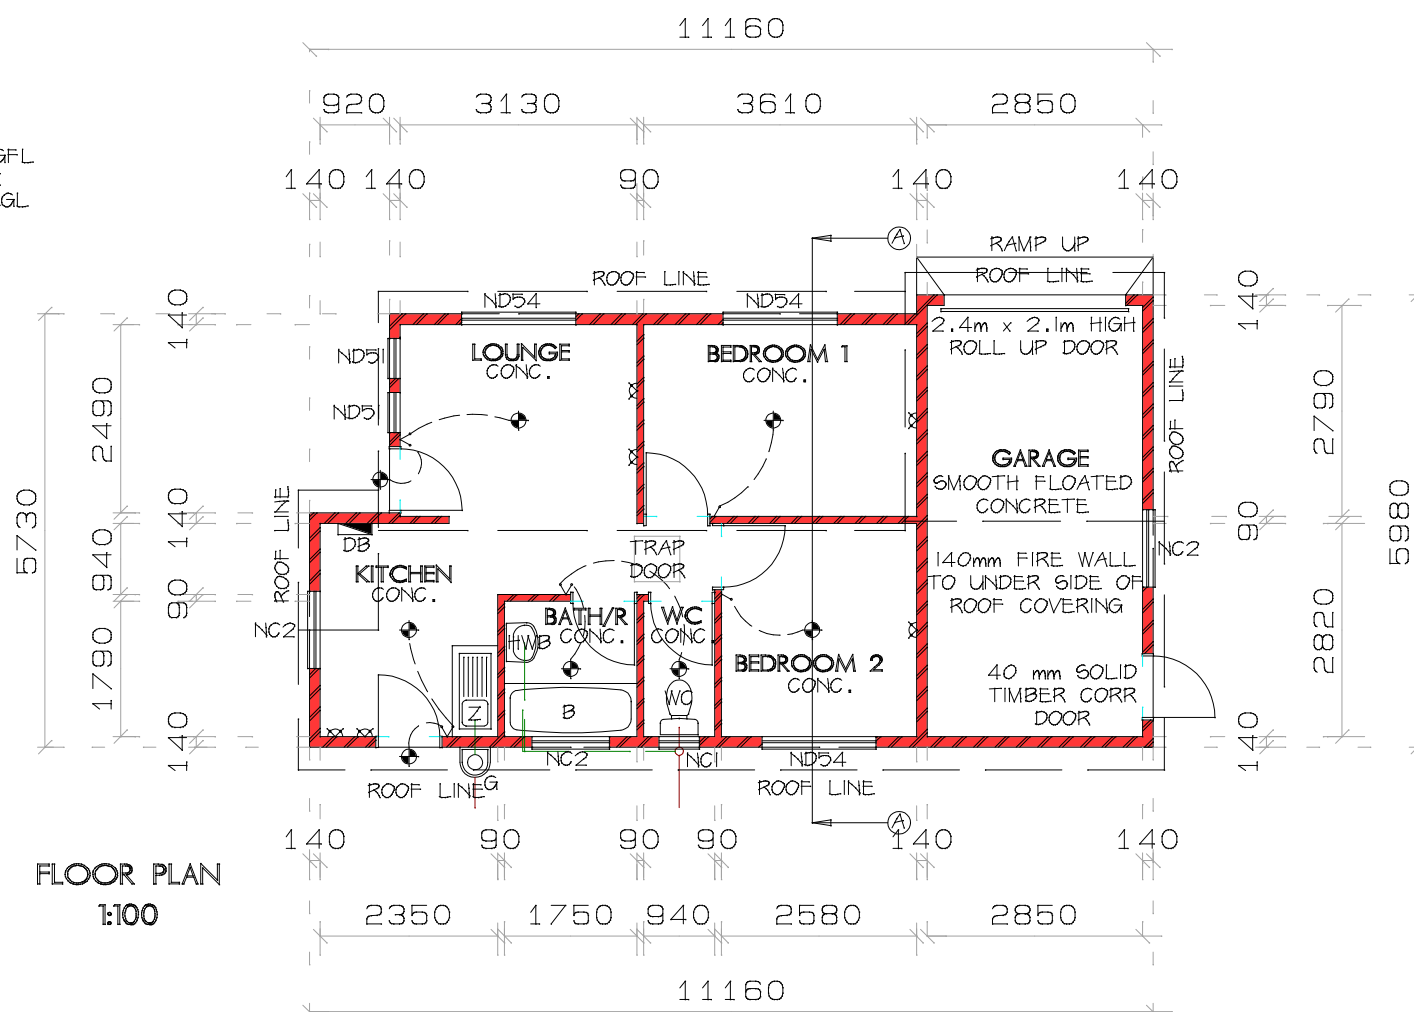


FLOOR PLAN
1:100




PROJECT:
PROPOSED NEW DWELLING
FLOOR AREA 61.94 m2

All Architectural Designs
New Houses & Alterations
Dawie Keyser Sacap Reg.D1640
Facsimile: 086 633 7476
E-mail: houseplans@mweb.co.za 073 688 1111

SCALE = 1:100

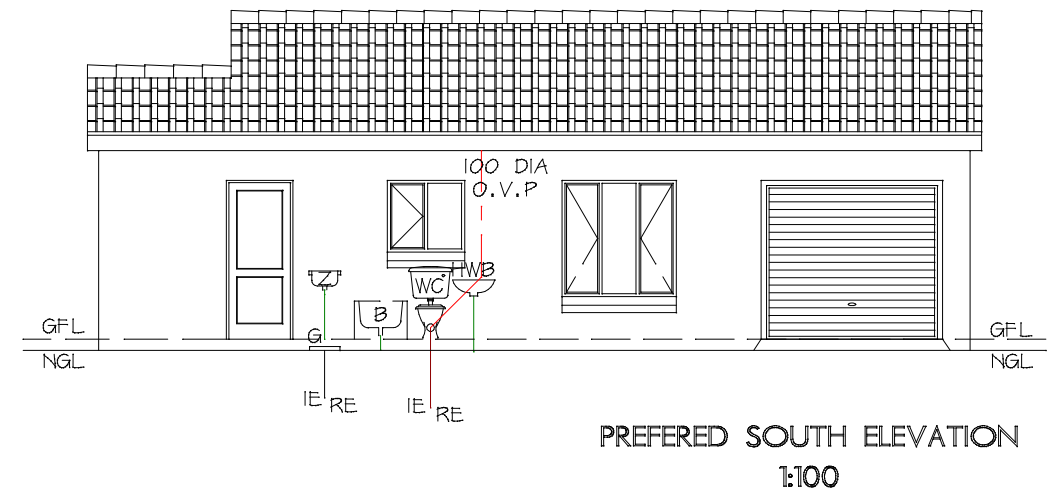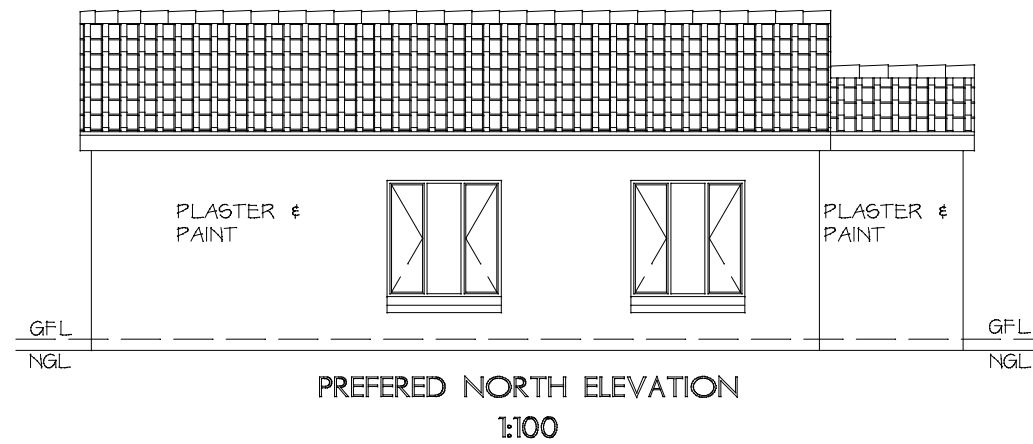




TYPE CGe 65

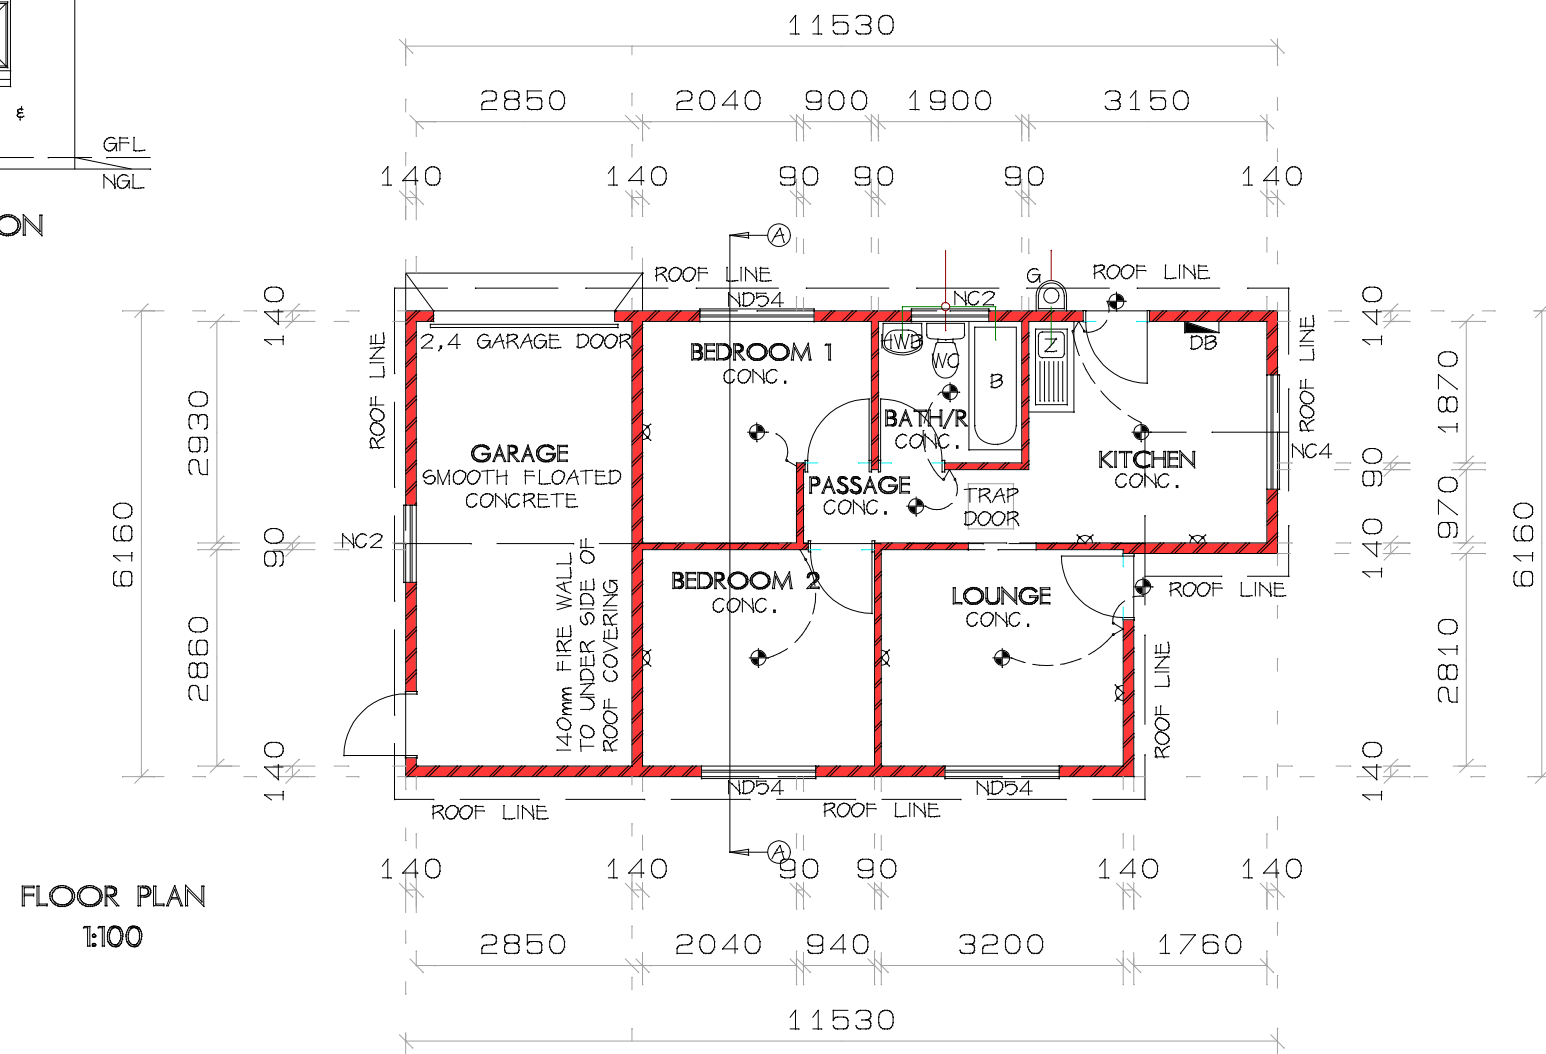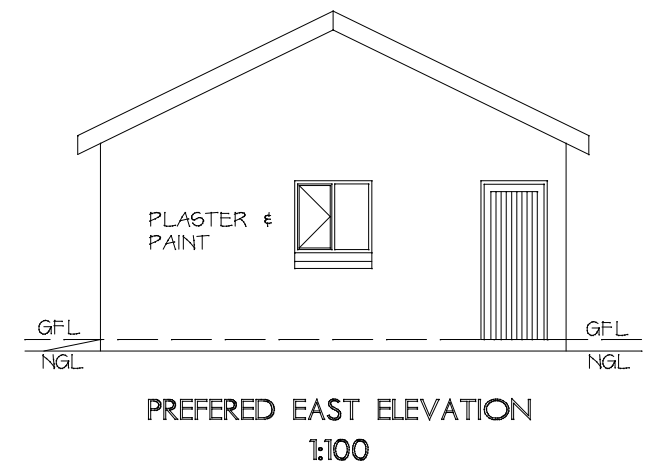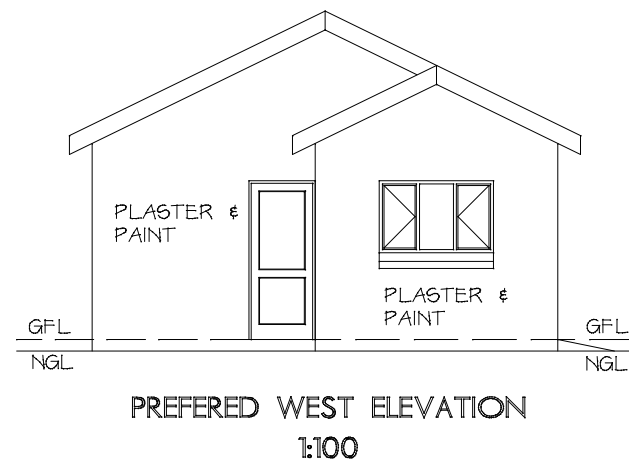

PROJECT:
PROPOSED NEW DWELLING
FLOOR AREA 65.42 m2

KC All Architectural Designs
New Houses & Alterations
Dawie Keyser Sacap Reg.D1640
Facsimile: 086 633 7476
E-mail: houseplans@mweb.co.za 073 688 1111

SCALE = 1:100

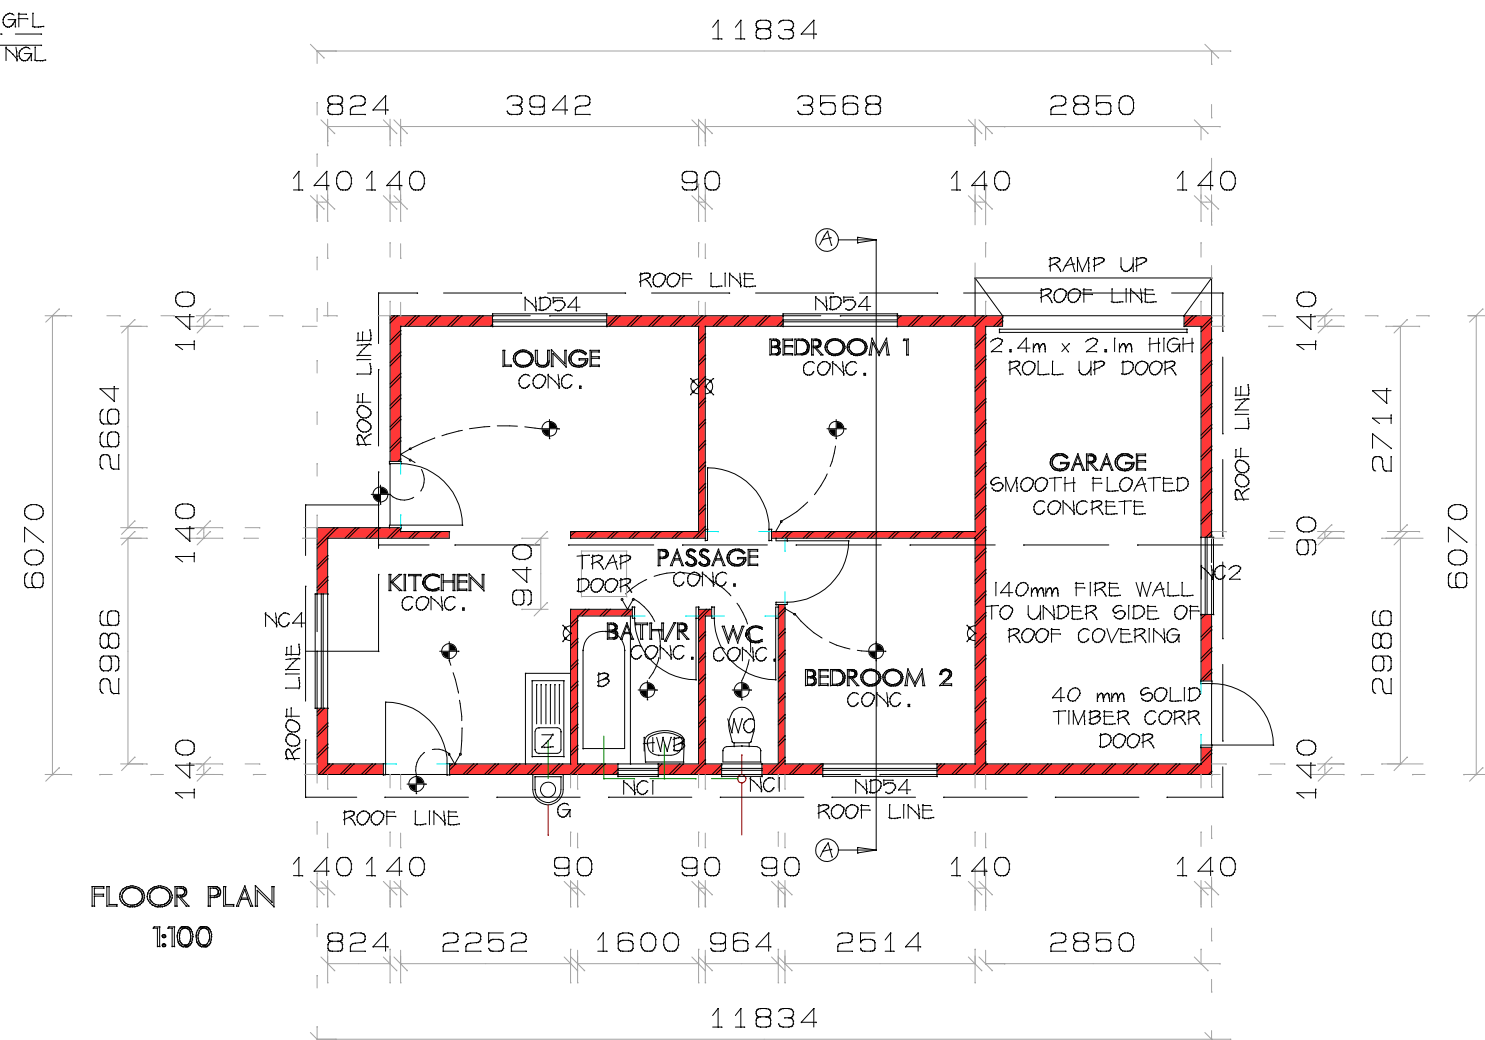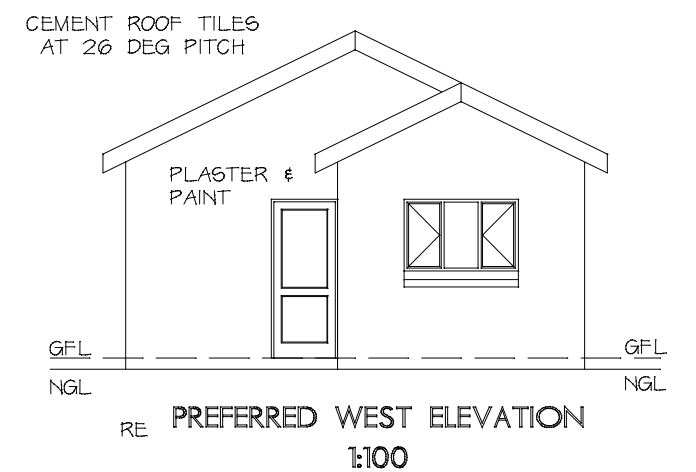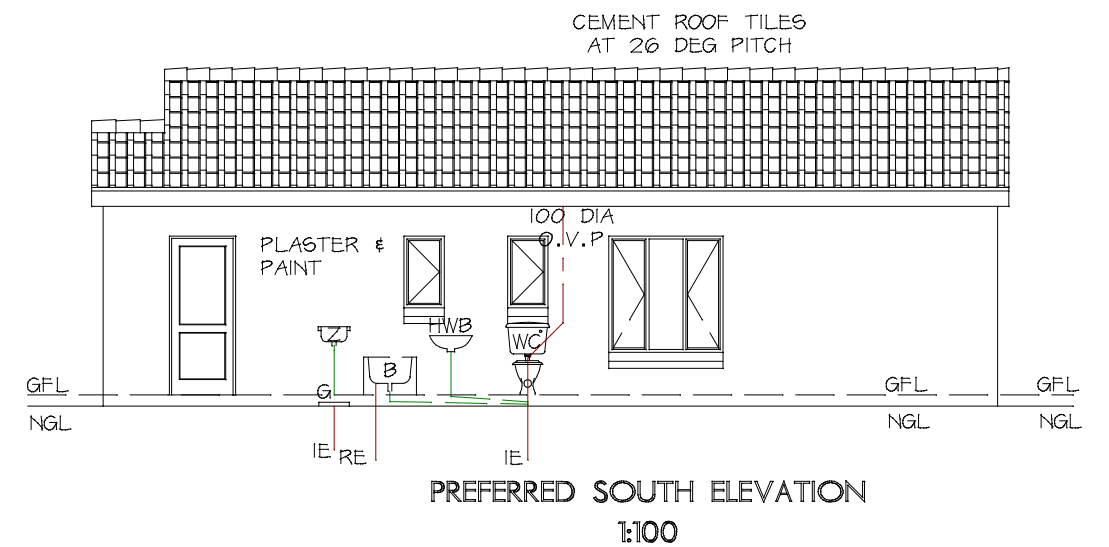


PROJECT: PROPOSED NEW DWELLING FLOOR AREA 69.13 m2
--




 All Architectural Designs
New Houses & Alterations
Dawie KeyserSacap Reg.D1640
Facsimile: 086 633 7476
E-mail: houseplans@mweb.co.za 073 688 1111

SCALE = 1:100

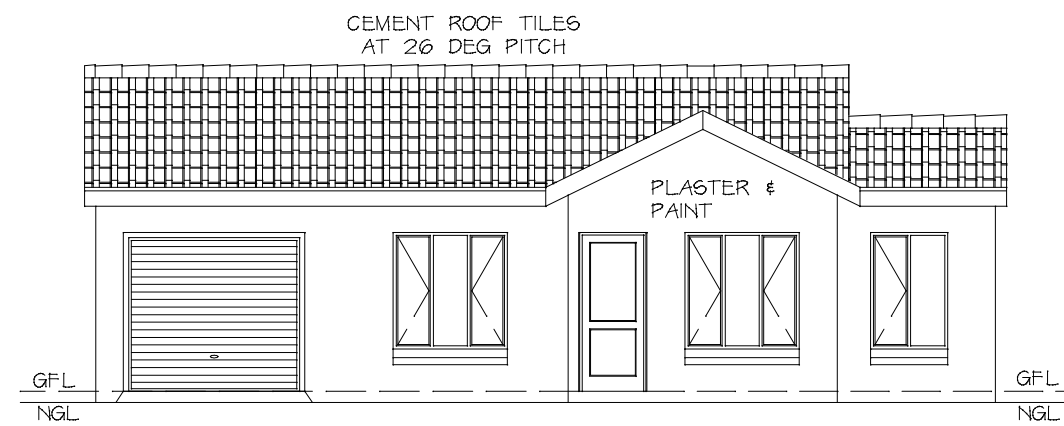


PREFERRED NORTH ELEVATION
1:100

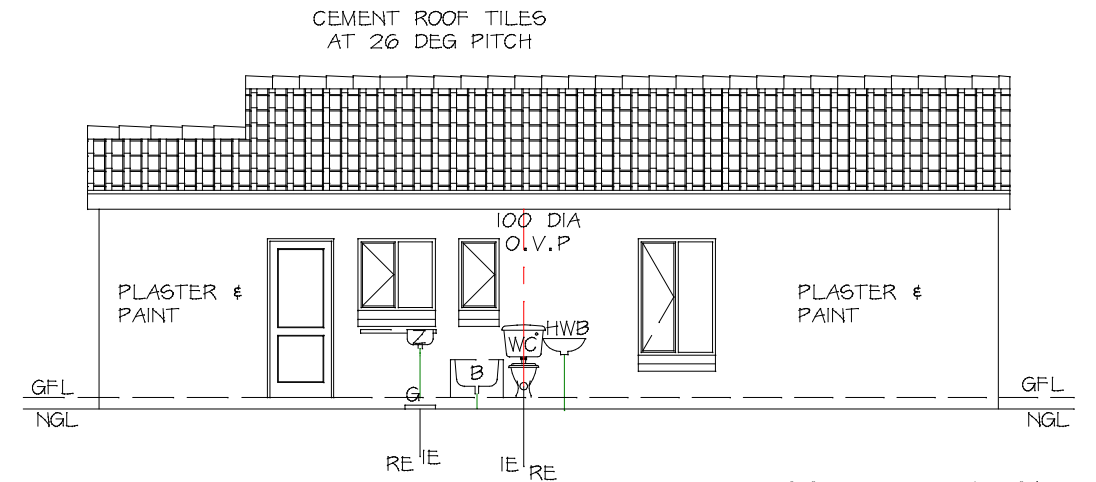


PREFERRED SOUTH ELEVATION
1:100


TYPE CGe 69B

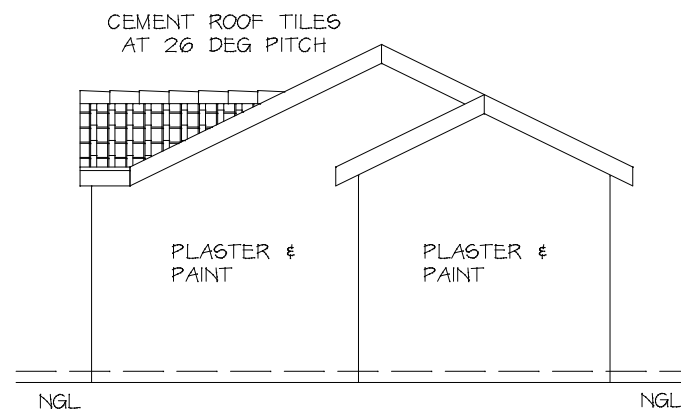

PREFERRED WEST ELEVATION
1:100

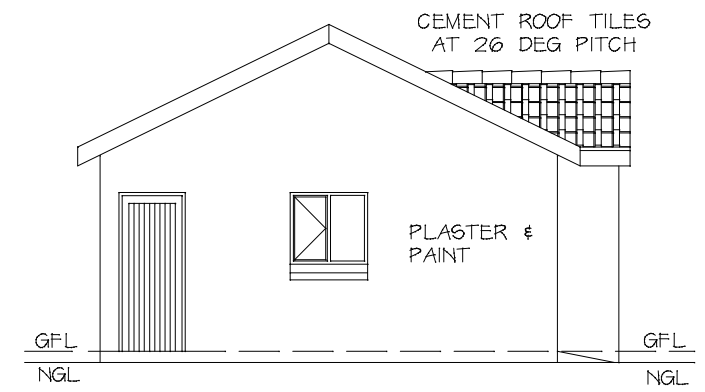

PREFERRED EAST ELEVATION
1:100

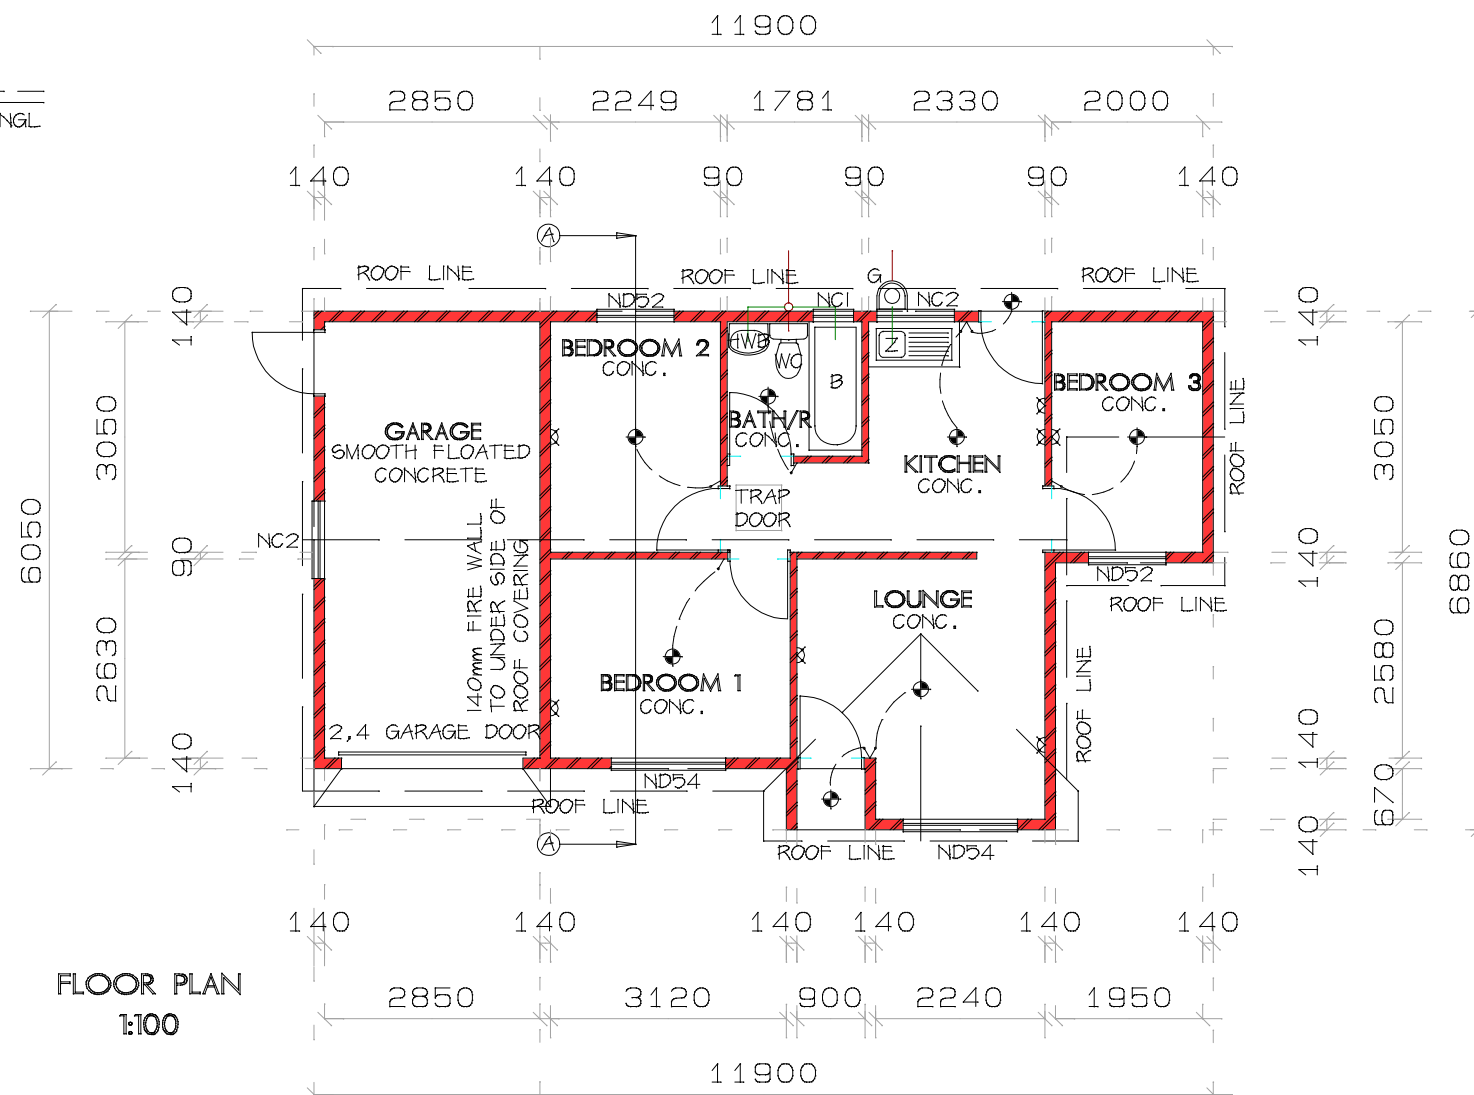


PROJECT:
PROPOSED NEW DWELLING
FLOOR AREA 69.19 m2

All Architectural Designs
New Houses & Alterations
Dawie Keyser Sacap Reg.D1640
Facsimile: 086 633 7476
E-mail: houseplans@mweb.co.za 073 688 1111

SCALE = 1:100



TYPE CGe 75A




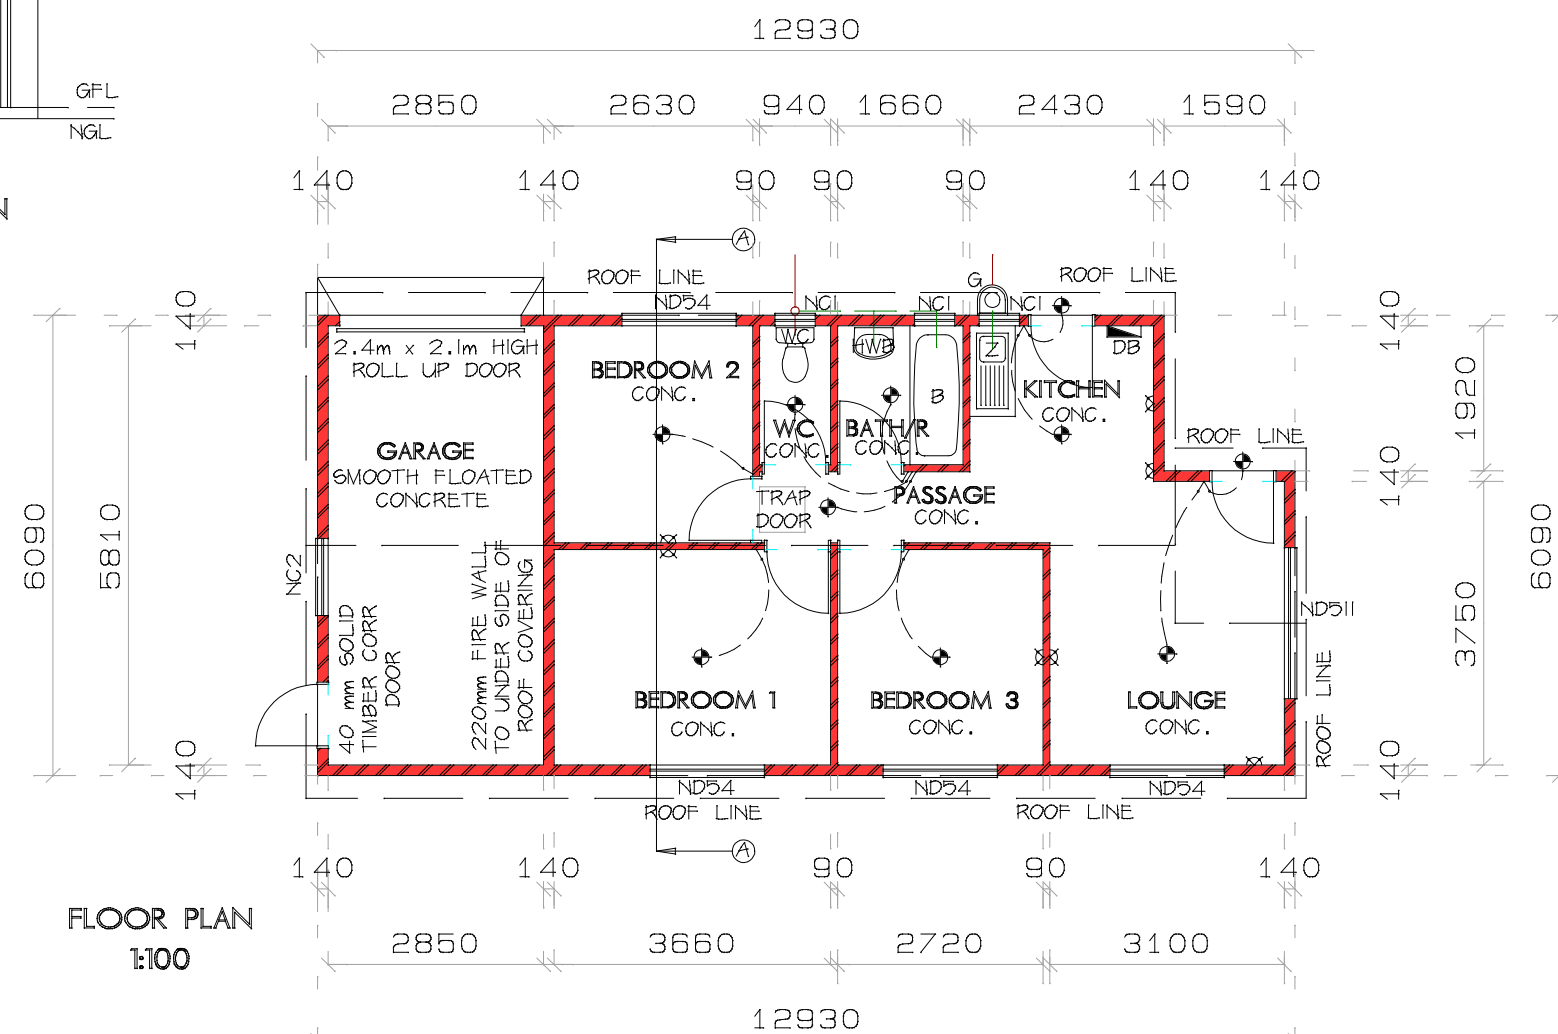


PROJECT: PROPOSED NEW DWELLING FLOOR AREA 75.18 m2
--



 All Architectural Designs
New Houses & Alterations
Dawie Keyser Sacap Reg.D1640
Facsimile: 086 633 7476
E-mail: houseplans@mweb.co.za 073 688 1111

SCALE = 1:100

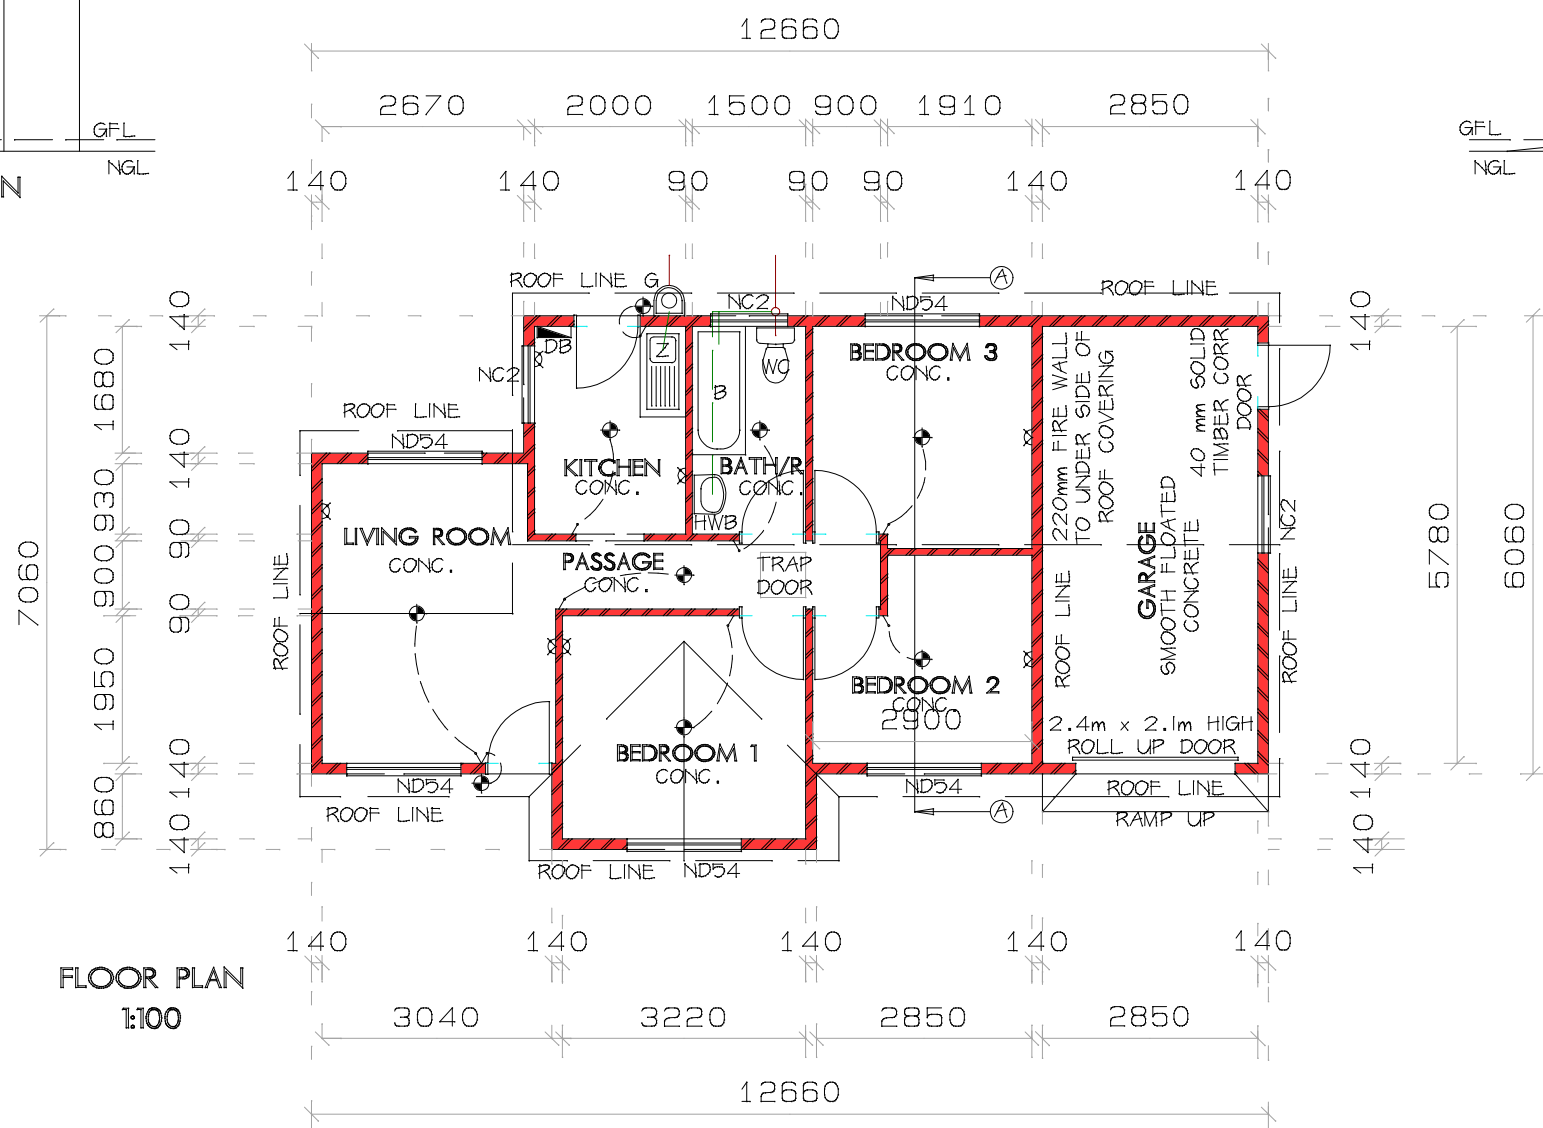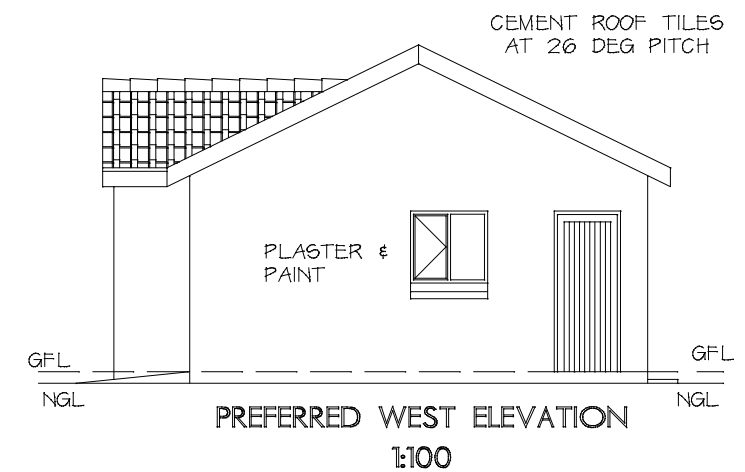
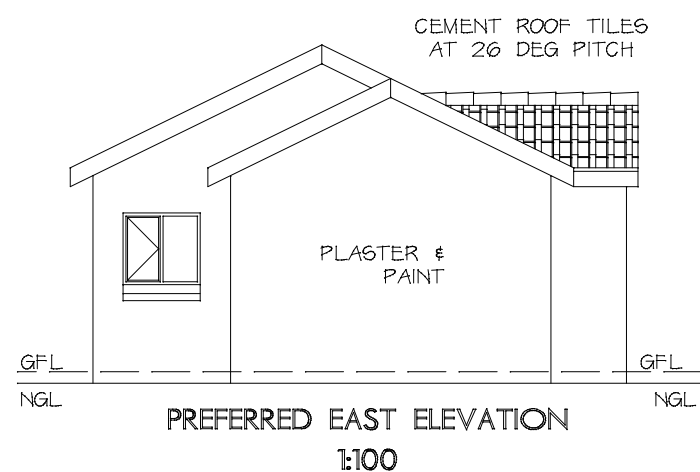
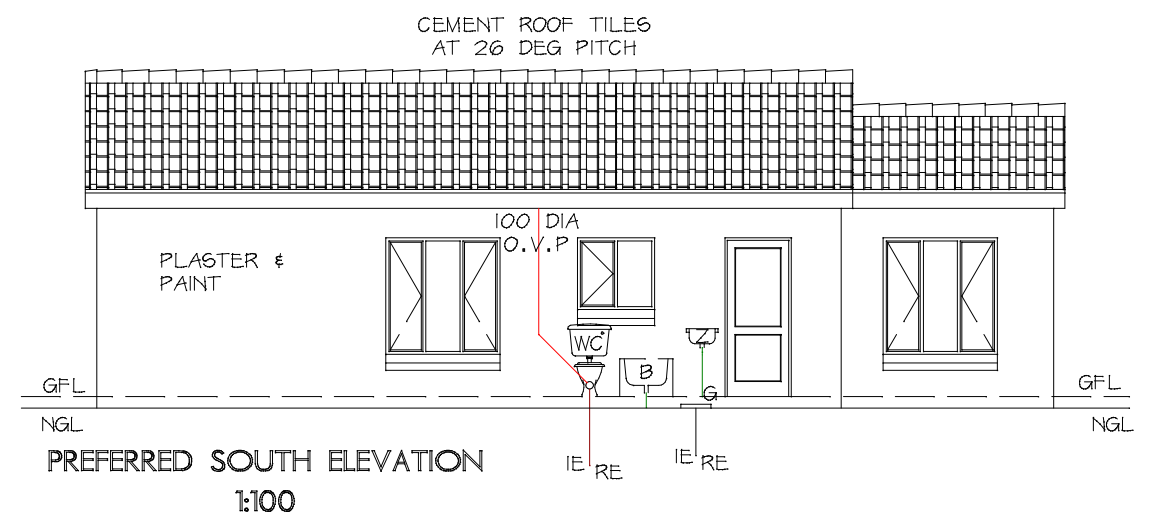


PROJECT: PROPOSED NEW DWELLING FLOOR AREA 75.11 m2
--





 All Architectural Designs
New Houses & Alterations
Dawie KeyserSacap Reg.D1640
Facsimile: 086 633 7476
E-mail: houseplans@mweb.co.za 073 688 1111

SCALE = 1:100

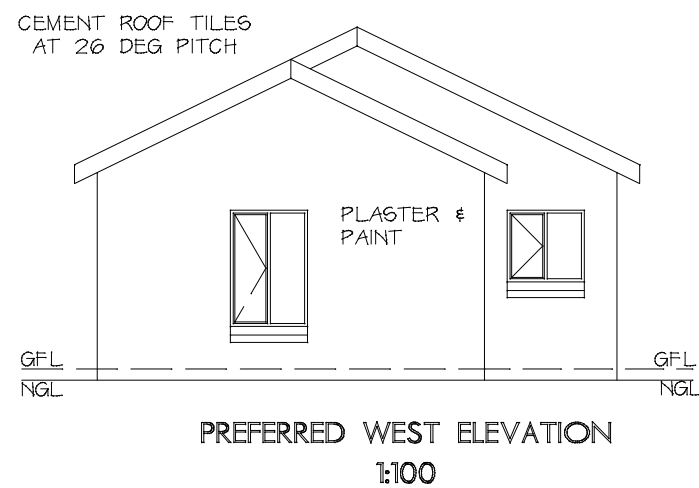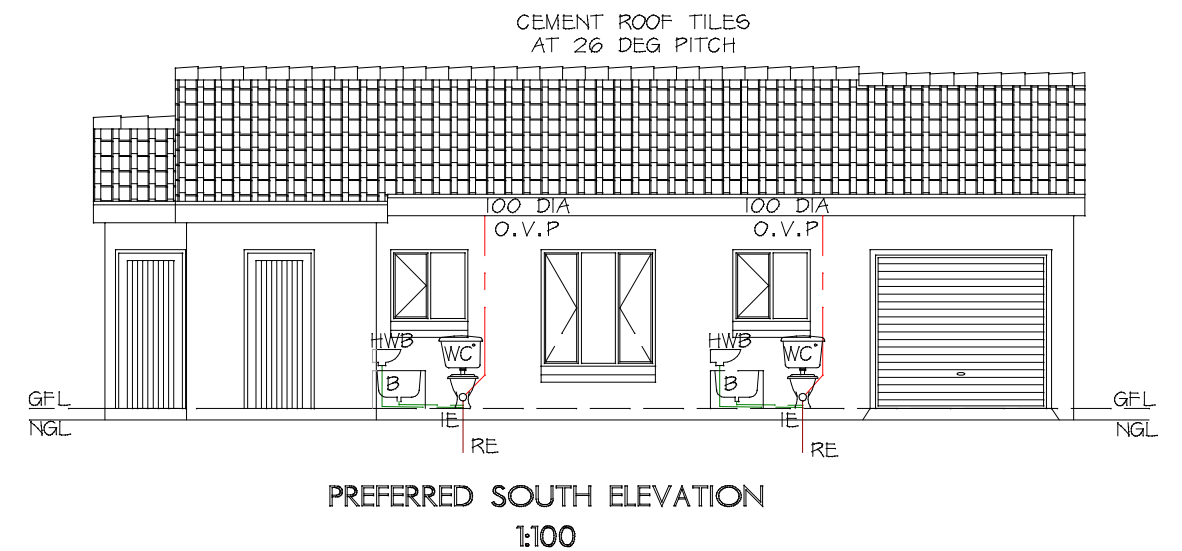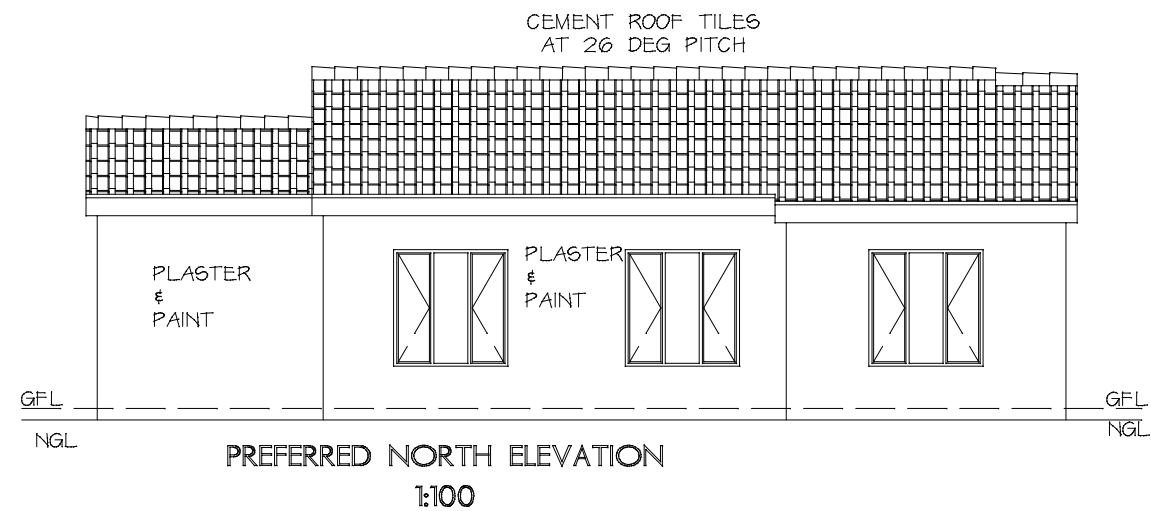




TYPE CGe 80

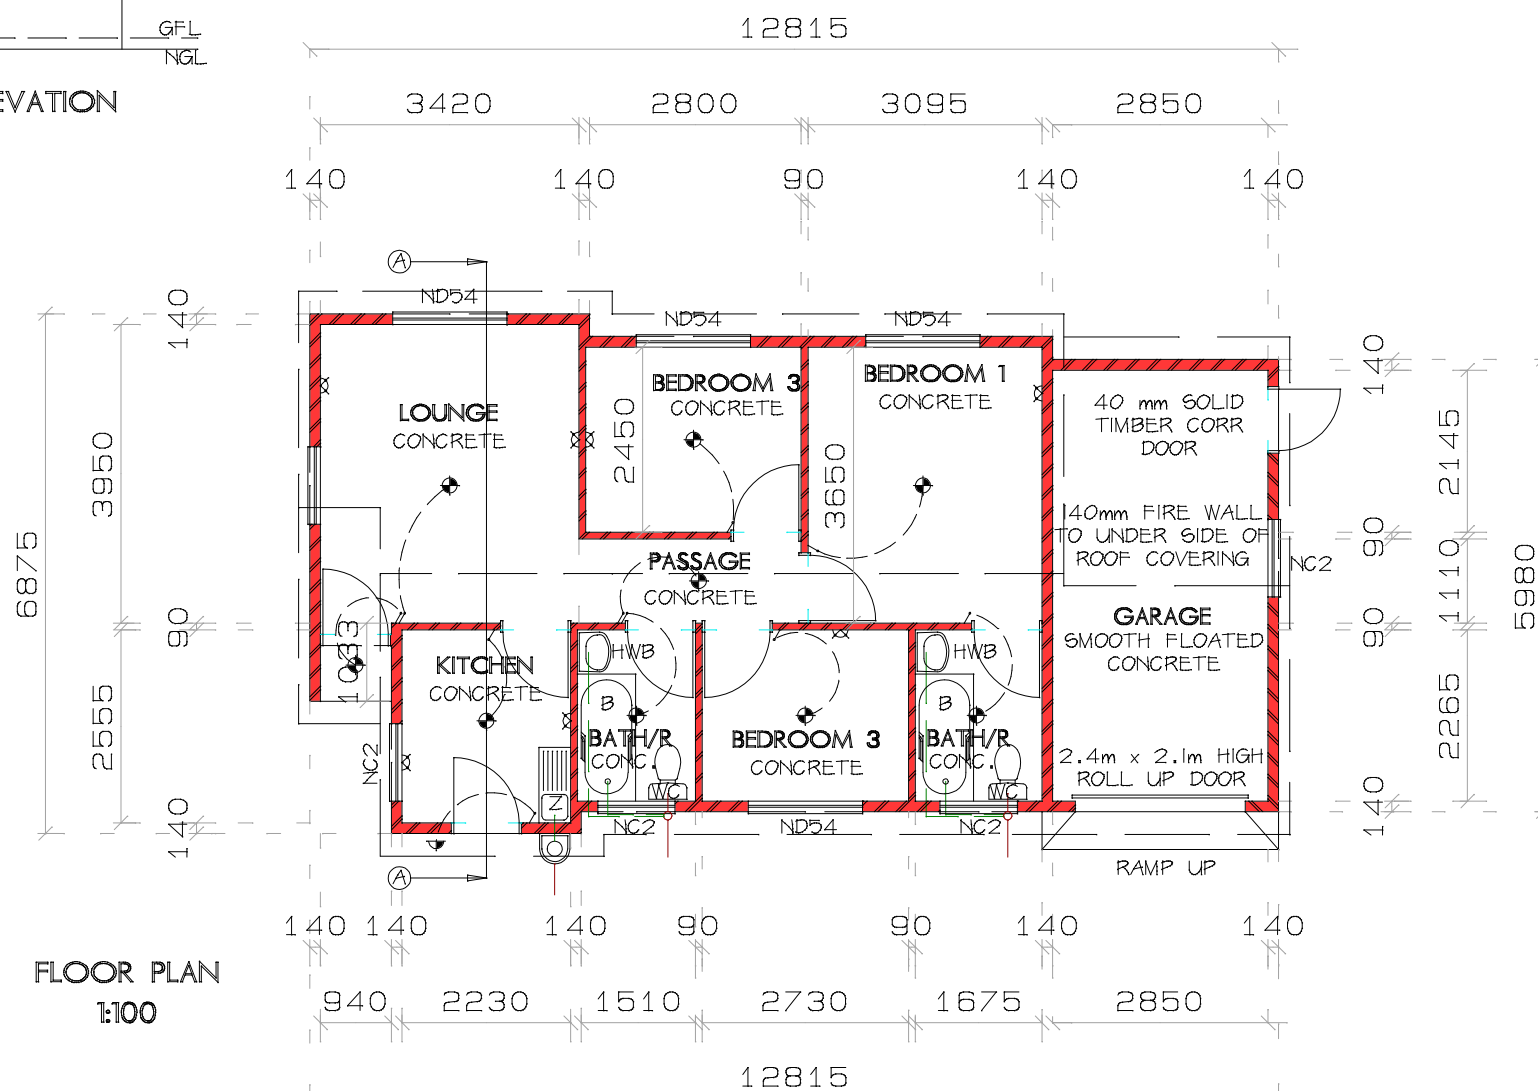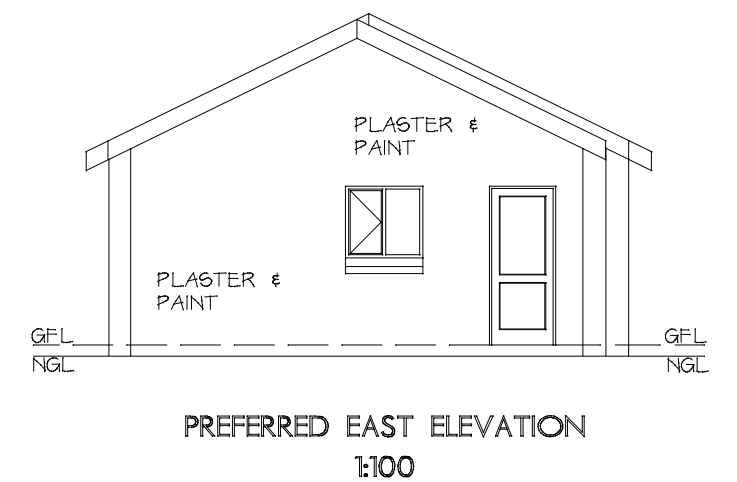



PROJECT:
PROPOSED NEW DWELLING
FLOOR AREA 79.89 m2

KC All Architectural Designs
New Houses & Alterations
Dawie Keyser Sacap Reg.D1640
Facsimile: 086 633 7476
E-mail: houseplans@mweb.co.za 073 688 1111

SCALE = 1:100

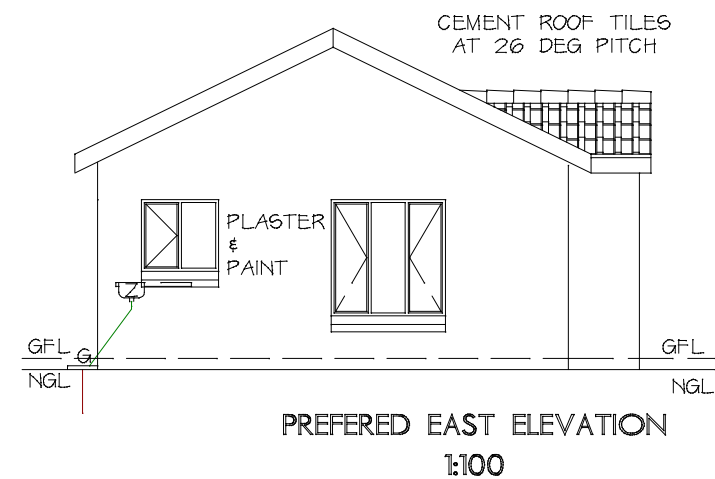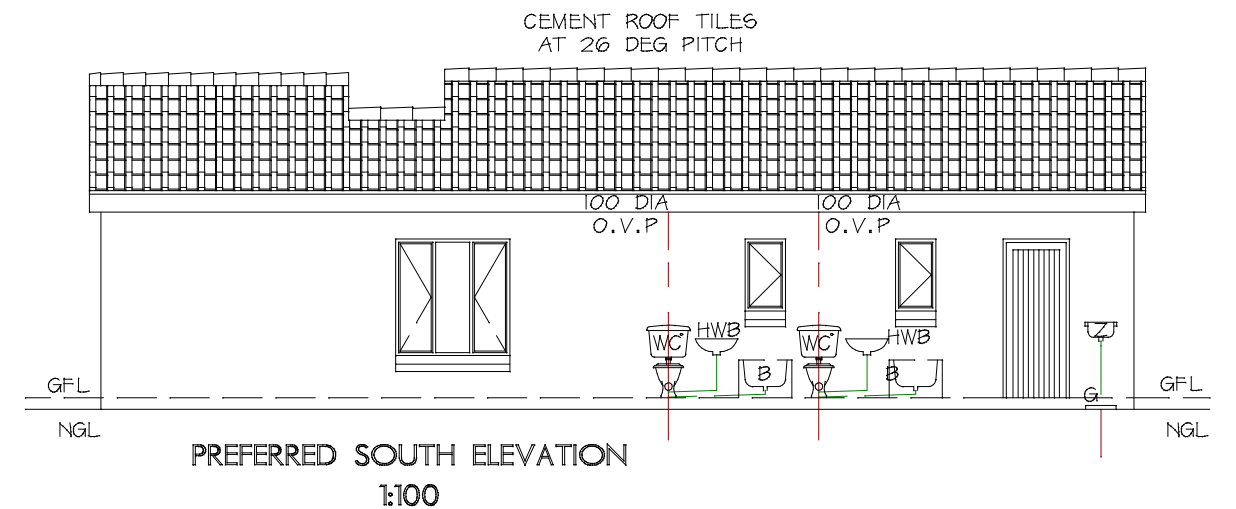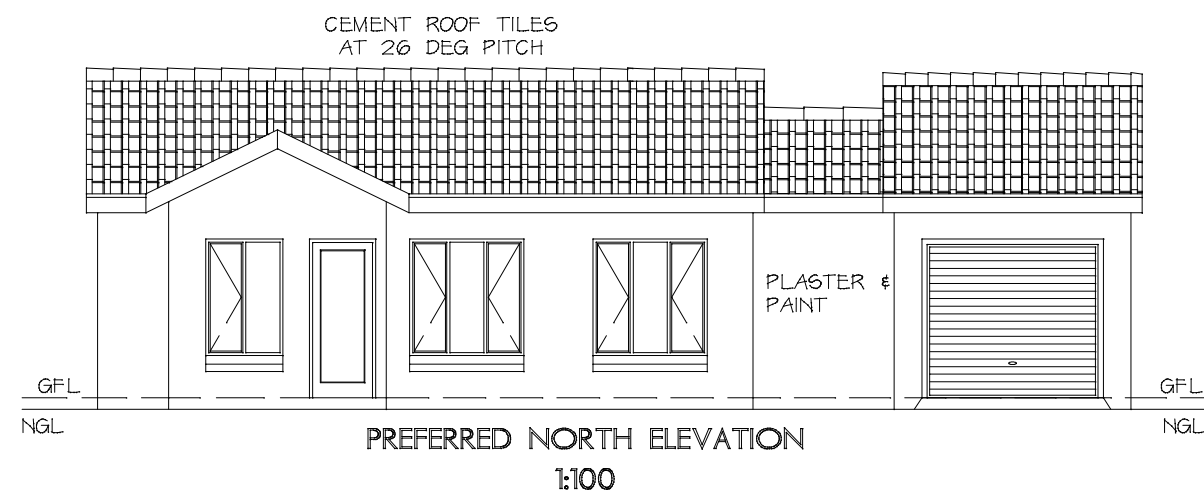


TYPE CGe 83

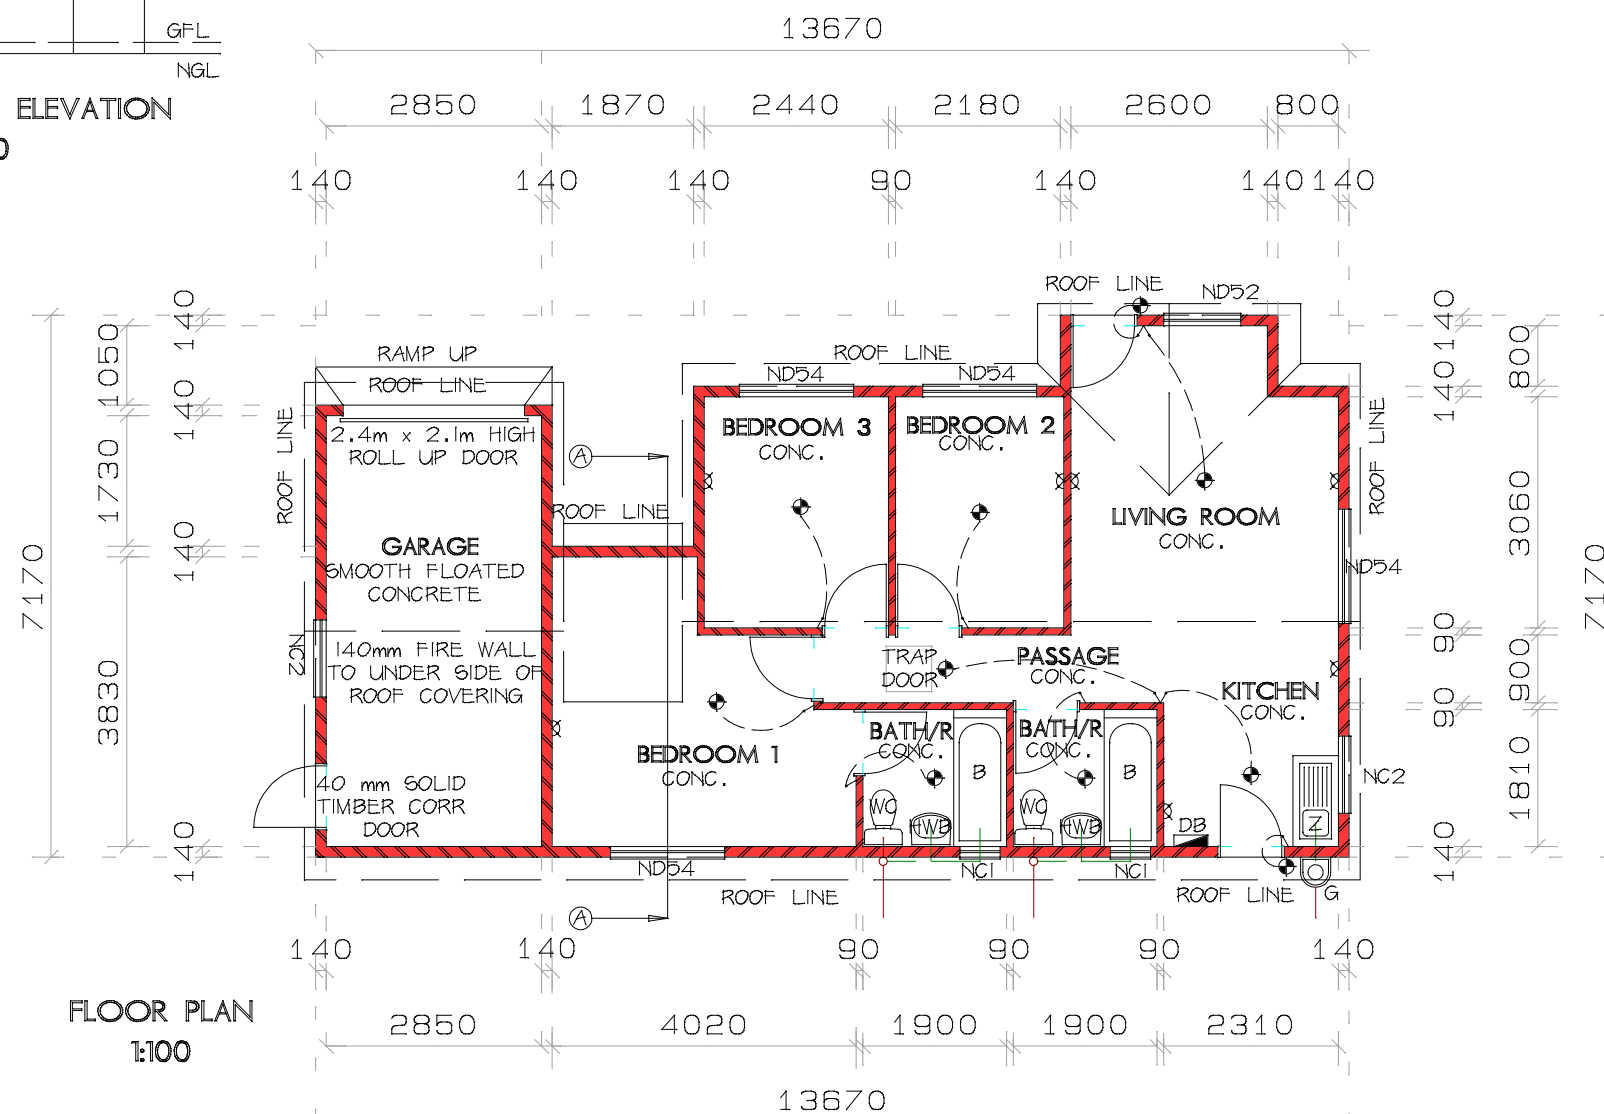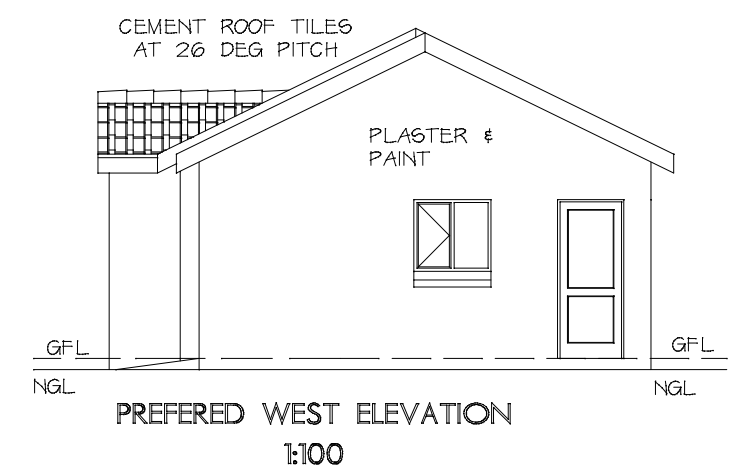


PROJECT:
PROPOSED NEW DWELLING
FLOOR AREA 83.12 m2

K C All Architectural Designs
New Houses & Alterations
Dawie Keyser Sacap Reg.D1640
Facsimile: 086 633 7476
E-mail: houseplans@mweb.co.za 073 688 1111

SCALE = 1:100

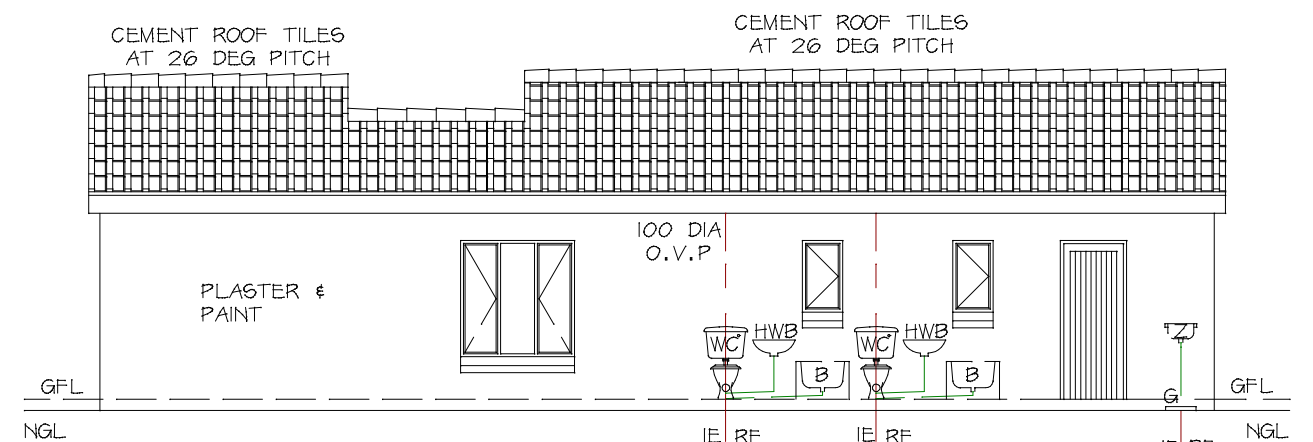


PREFERRED SOUTH ELEVATION
1:100

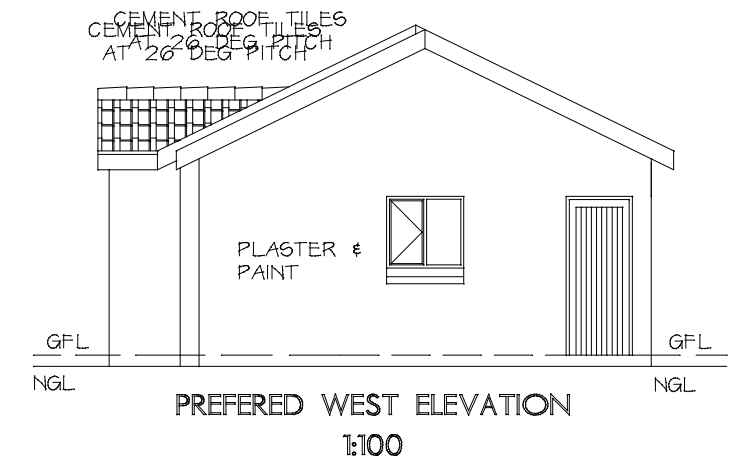

PREFERED EAST ELEVATION
1:100

PREFERRED WEST ELEVATION
1:100

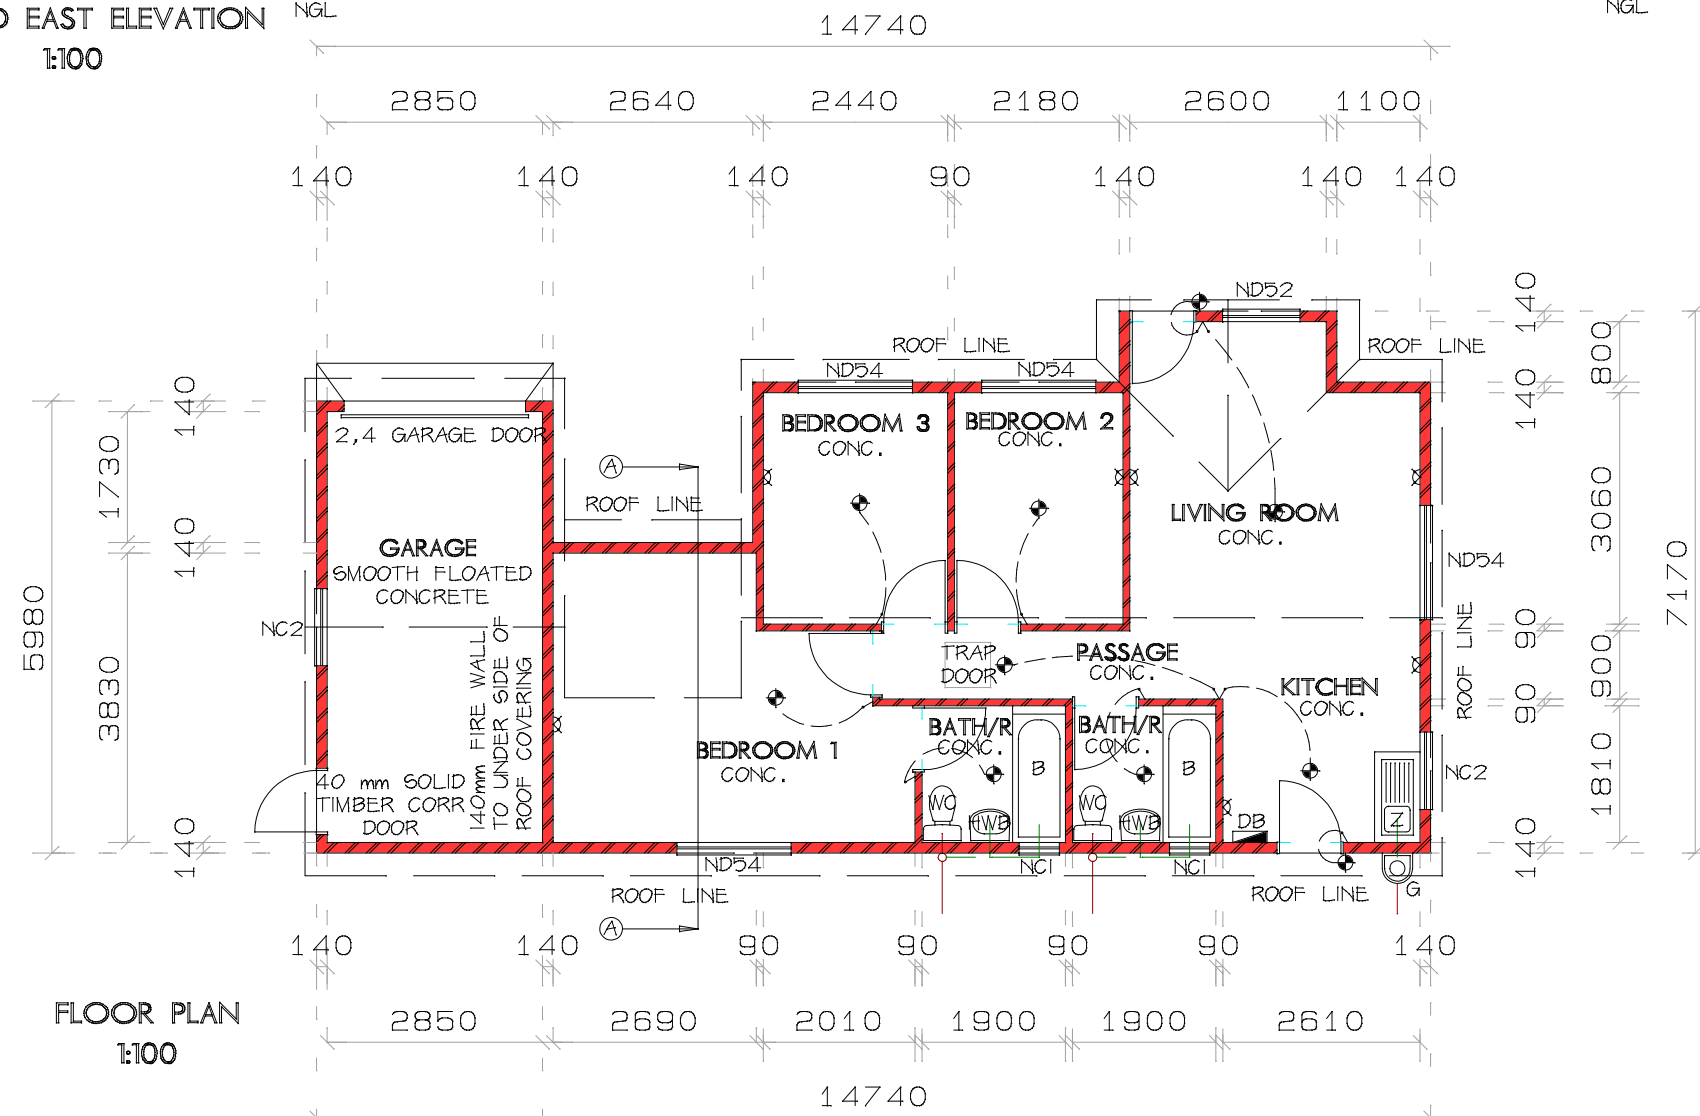TYPE CG_e 88


FLOOR PLAN
1:100

PROJECT: PROPOSED NEW DWELLING FLOOR AREA 88.16 m2
--




 All Architectural Designs
New Houses & Alterations
Dawie KeyserSacap Reg.D1640
Facsimile: 086 633 7476
E-mail: houseplans@mweb.co.za 073 688 1111

SCALE = 1:100

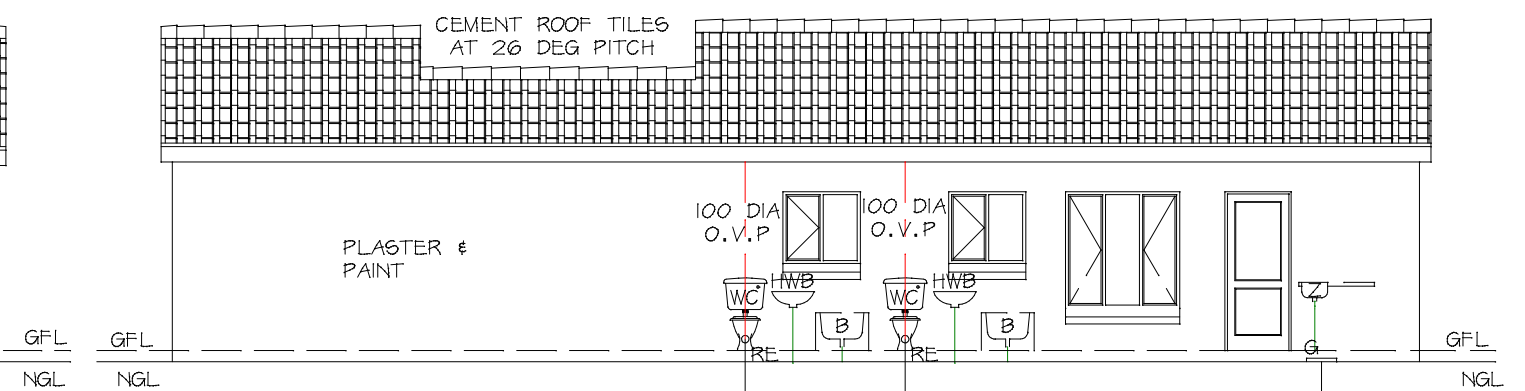

PREFERRED SOUTH ELEVATION
1:100

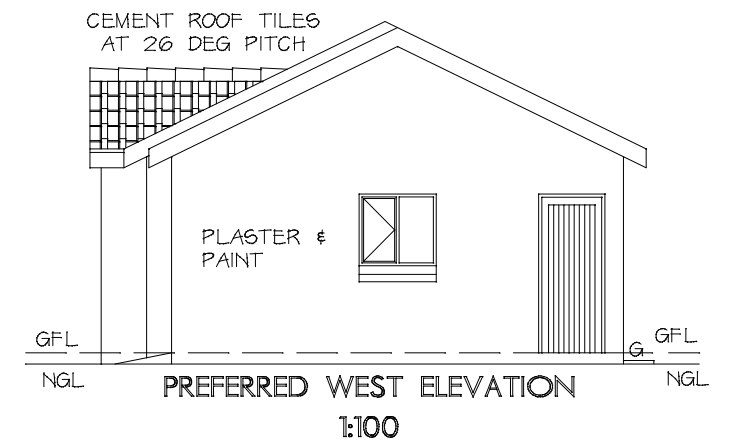

PREFERRED EAST ELEVATION
1:100

PREFERRED WEST ELEVATION
1:100

FLOOR PLAN 1:100

Overall dimensions: 16500 (width) x 6910 (depth).

Room details and dimensions:

- GARAGE:** 2,4 GARAGE DOOR. SMOOTH FLOATED CONCRETE. FIRE WALL TO UNDER SIDE OF ROOF COVERING. 40 mm SOLID TIMBER CORR DOOR. Dimensions: 2850 x 2110.
- BEDROOM 1:** CONC. Dimensions: 2850 x 3450.
- BEDROOM 3:** CONC. Dimensions: 2490 x 2380.
- BEDROOM 2:** CONC. Dimensions: 2330 x 2380.
- BATH/R:** CONC. (Two). Dimensions: 2000 x 2100.
- KITCHEN:** CONC. Dimensions: 4870 x 1810.
- LIVING ROOM:** CONC. Dimensions: 3500 x 460.
- PASSAGE:** CONC.

Structural and material notes:

- ROOF LINE ND52, ND54, ND54.
- NC2 (Non-Combustible 2).
- DB (Door Bottom).
- G (Garage).
- WC (Water Closet).
- FHWB (Fire Wall to Under Side of Roof Covering).




FLOOR PLAN
1:100

PROJECT: PROPOSED NEW DWELLING FLOOR AREA 97.84 m2
--





 All Architectural Designs
New Houses & Alterations
Dawie KeyserSacap Reg.D1640
Facsimile: 086 633 7476
E-mail: houseplans@mweb.co.za 073 688 1111

SCALE = 1:100

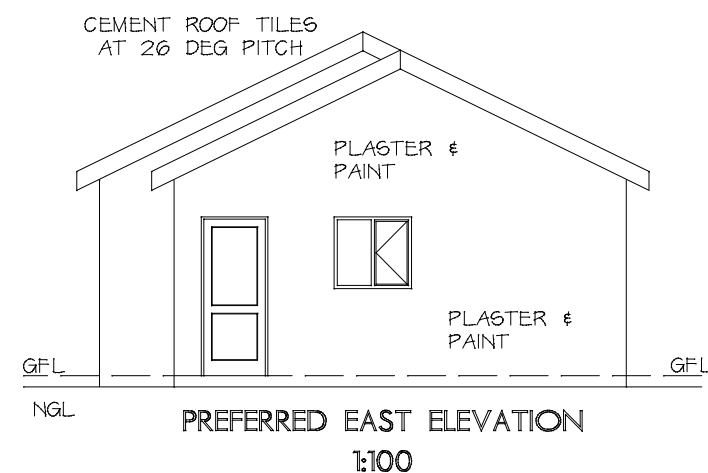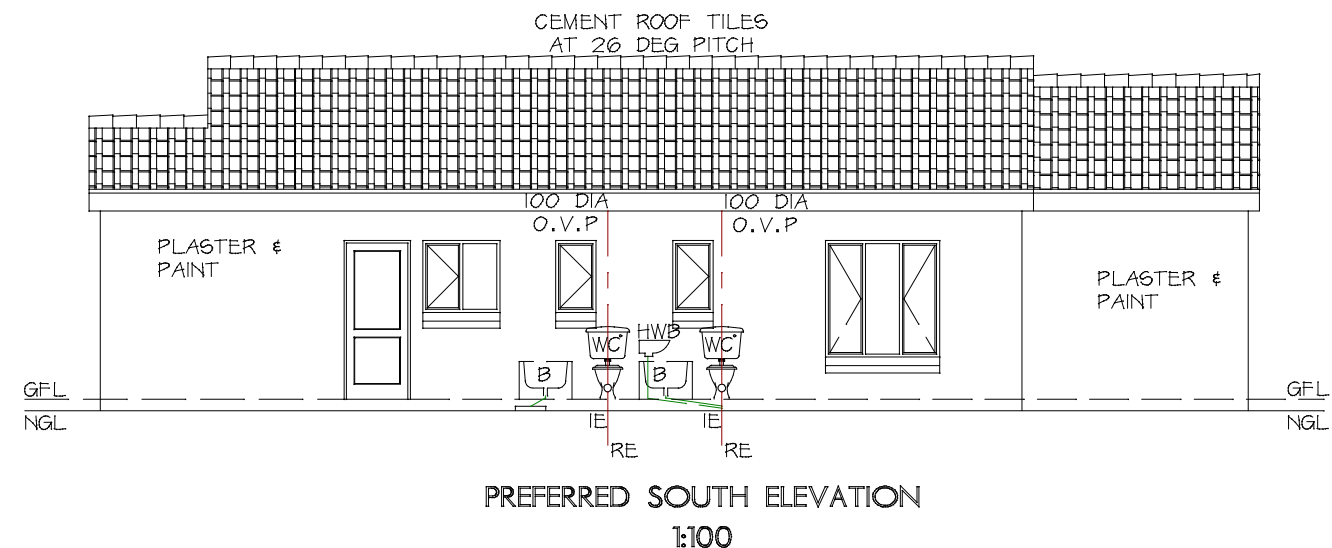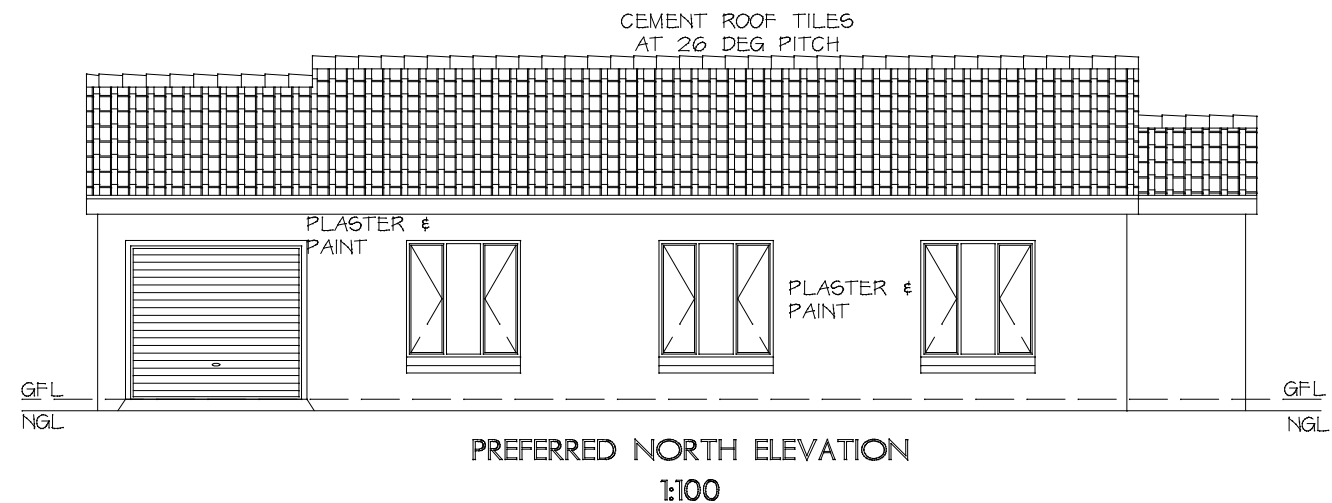


TYPE CGe 98A

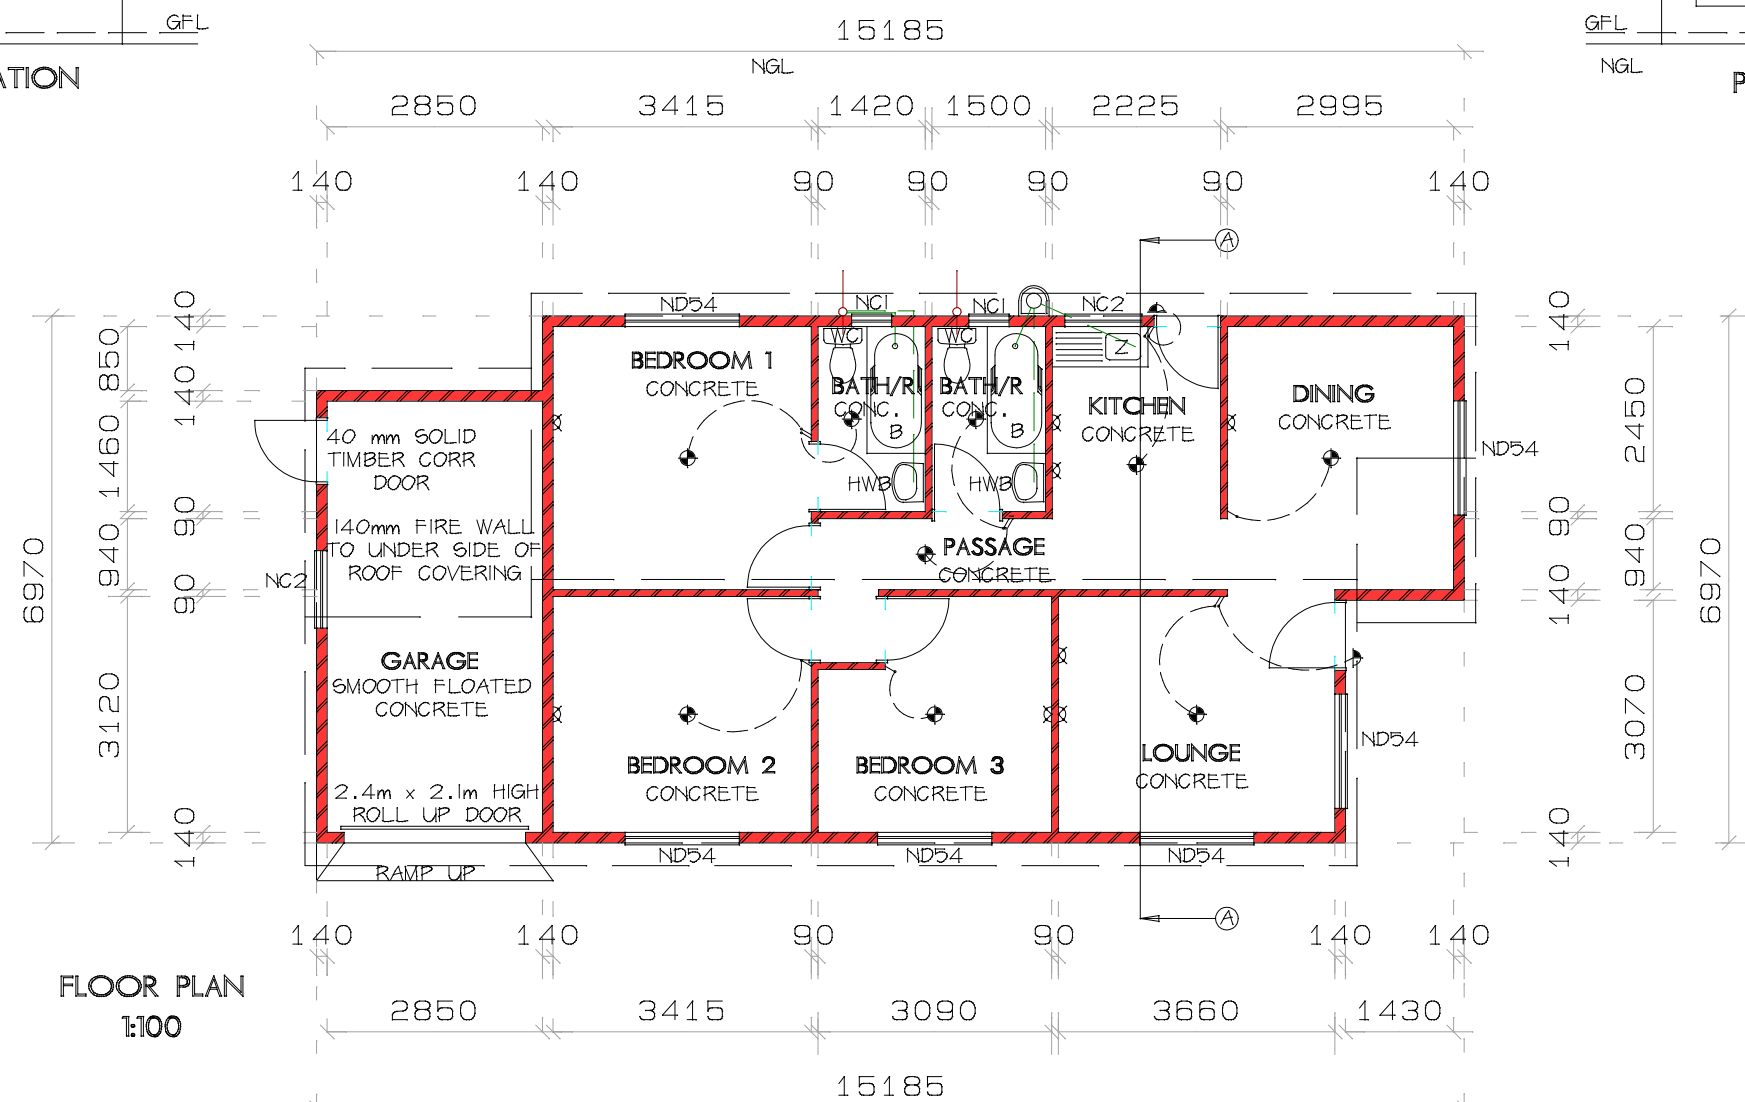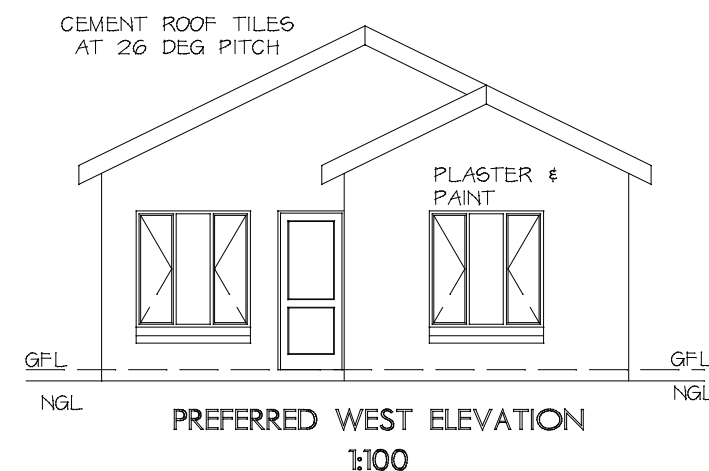

PROJECT:
PROPOSED NEW DWELLING
FLOOR AREA 97.84 m2


K C All Architectural Designs
 New Houses & Alterations
 Dawie Keyser Sacap Reg.D1640
 Facsimile: 086 633 7476
 E-mail: houseplans@mweb.co.za 073 688 1111

SCALE = 1:100

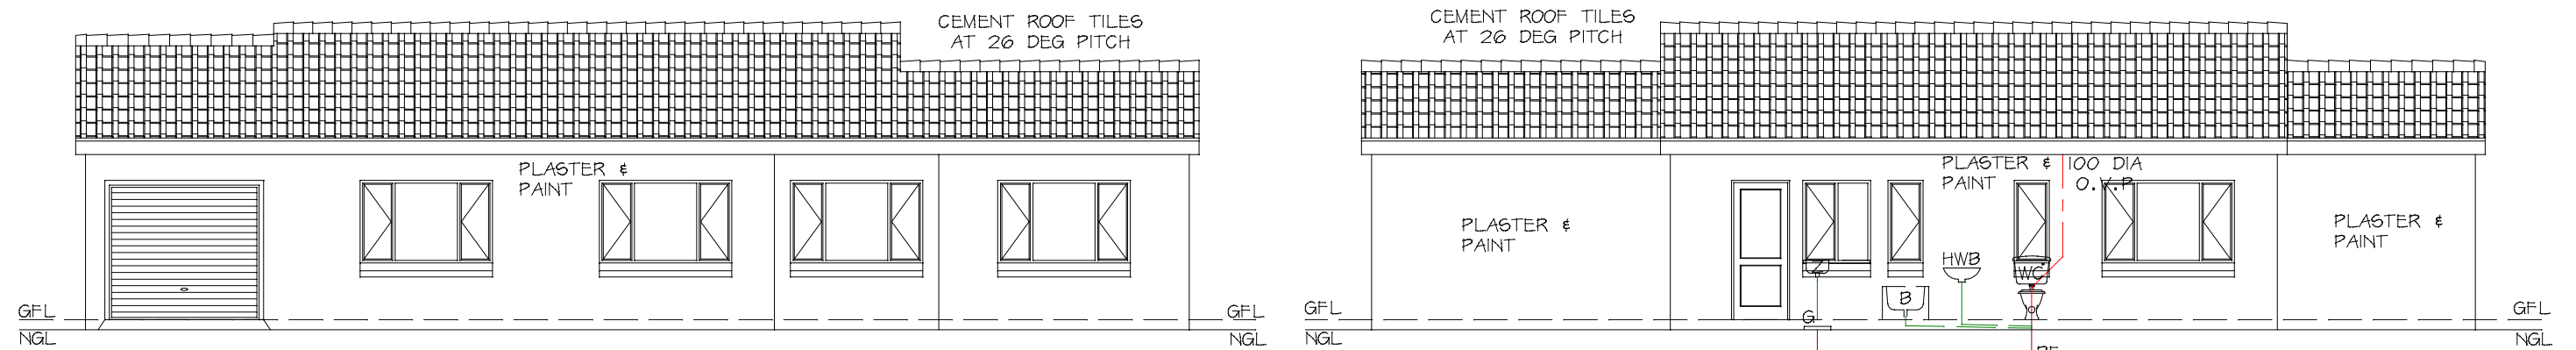


PREFERRED NORTH ELEVATION
1:100

PREFERRED SOUTH ELEVATION
1:100

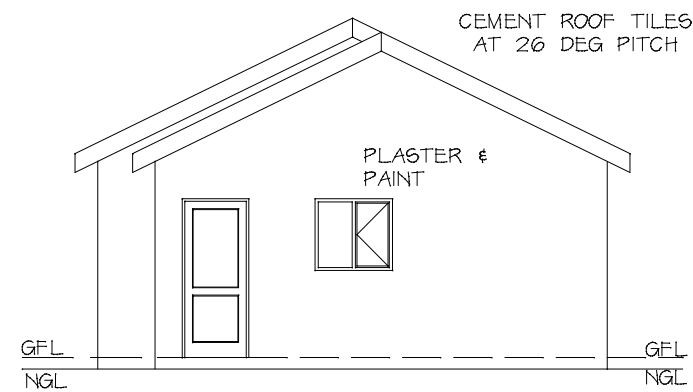


PREFERRED EAST ELEVATION
1:100

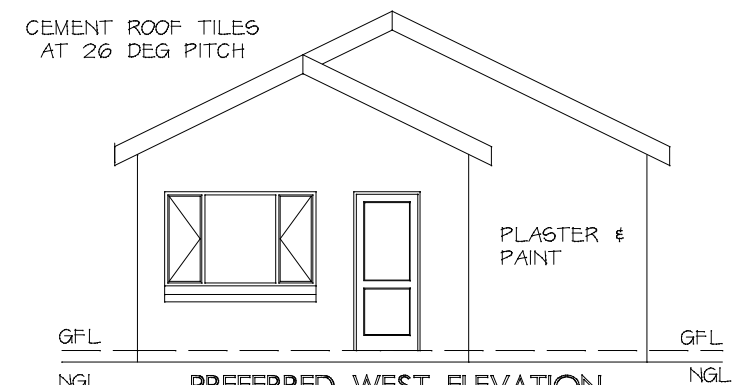

PREFERRED WEST ELEVATION
1:100

TYPE CGe 98B

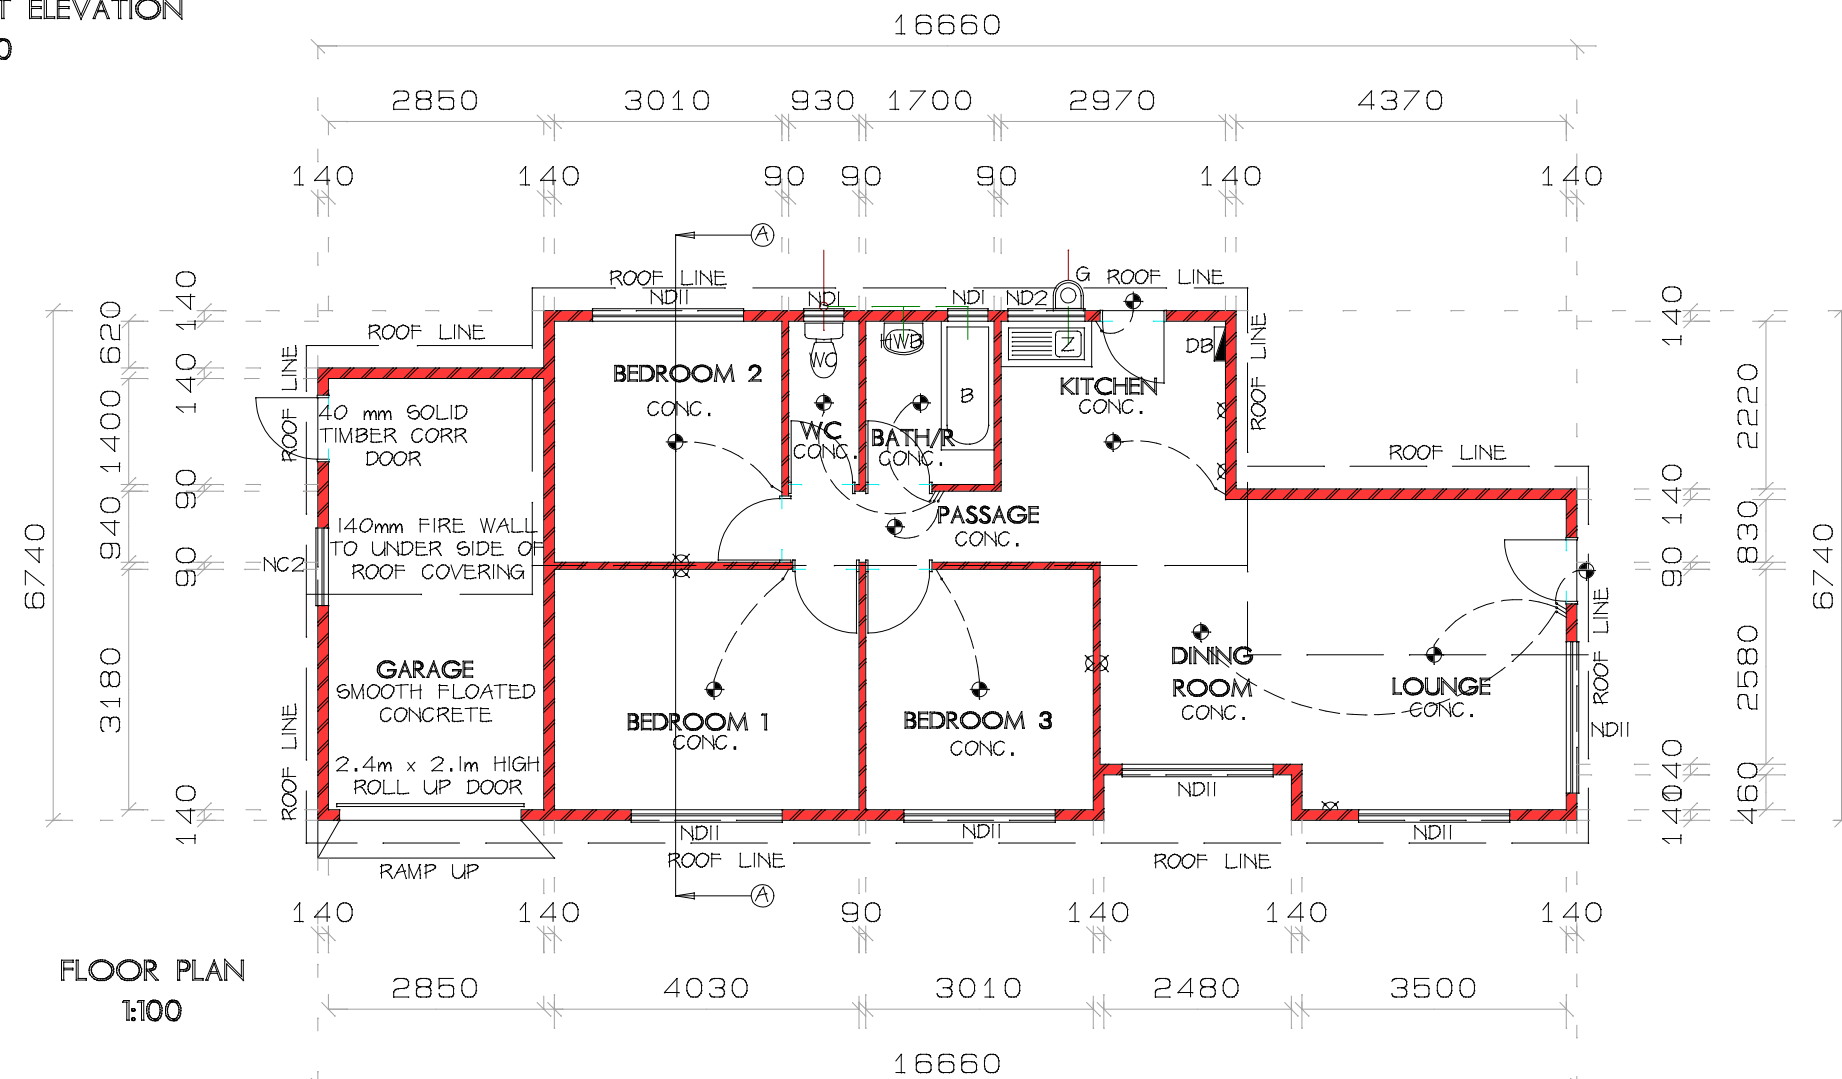


FLOOR PLAN
1:100

PROJECT: PROPOSED NEW DWELLING FLOOR AREA 97.88 m2
--




 All Architectural Designs
New Houses & Alterations
Dawie KeyserSacap Reg.D1640
Facsimile: 086 633 7476
E-mail: houseplans@mweb.co.za 073 688 1111


SCALE = 1:100

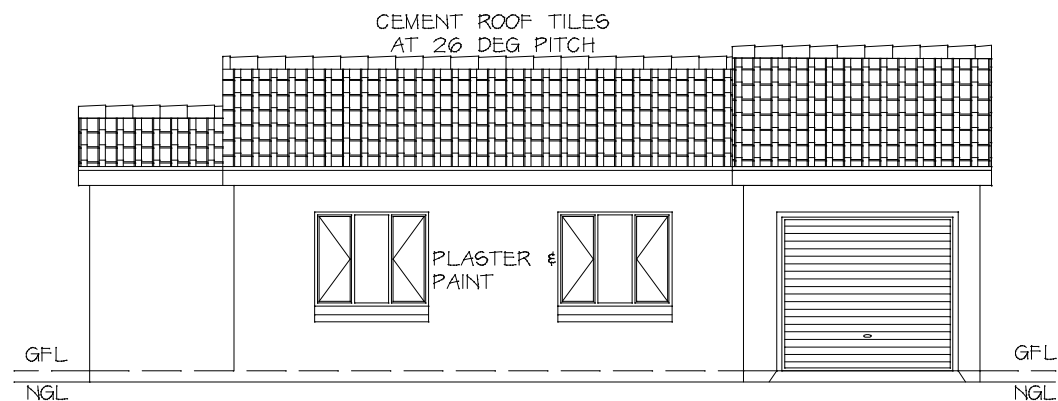


PREFERRED NORTH ELEVATION
1:100

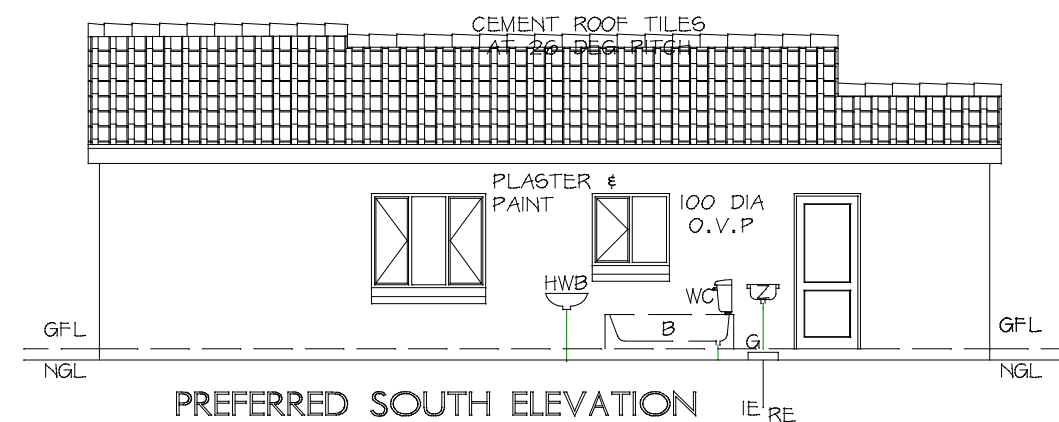

PREFERRED SOUTH ELEVATION
1:100

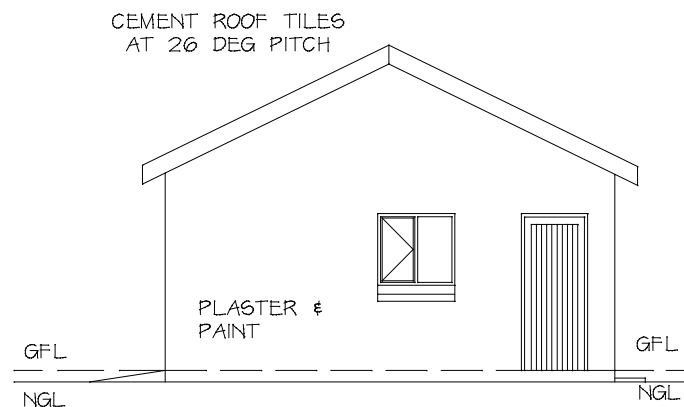


PREFERRED WEST ELEVATION
1:100

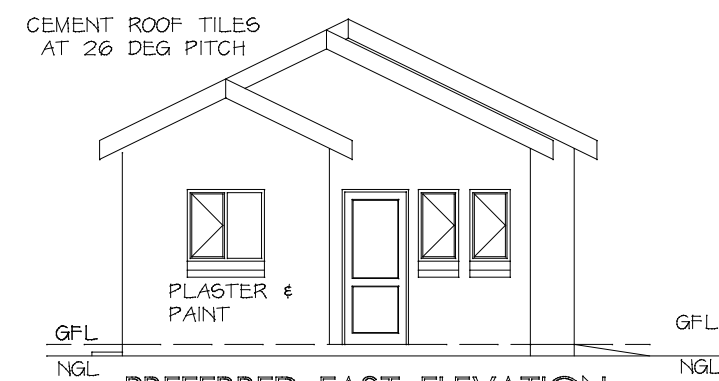

PREFERRED EAST ELEVATION
1:100

TYPE CG 60




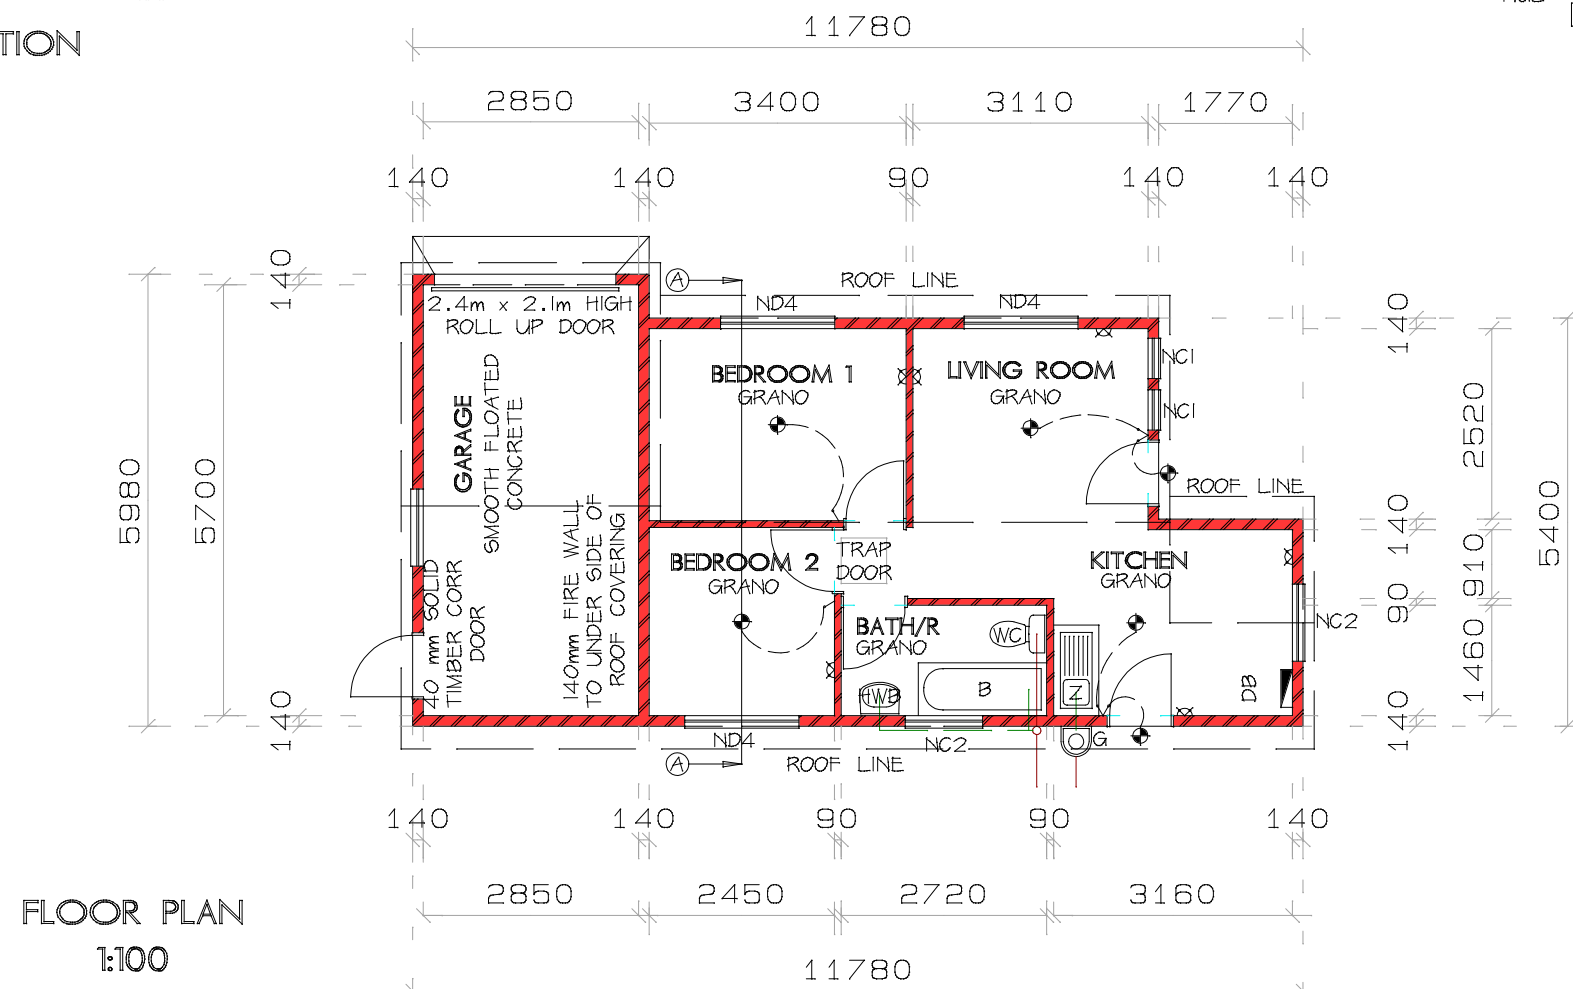


FLOOR PLAN
1:100

PROJECT:
PROPOSED NEW DWELLING
FLOOR AREA 60.34 m2

All Architectural Designs
New Houses & Alterations
Dawie Keyser Sacap Reg.D1640
Facsimile: 086 633 7476
E-mail: houseplans@mweb.co.za 073 688 1111

SCALE = 1:100

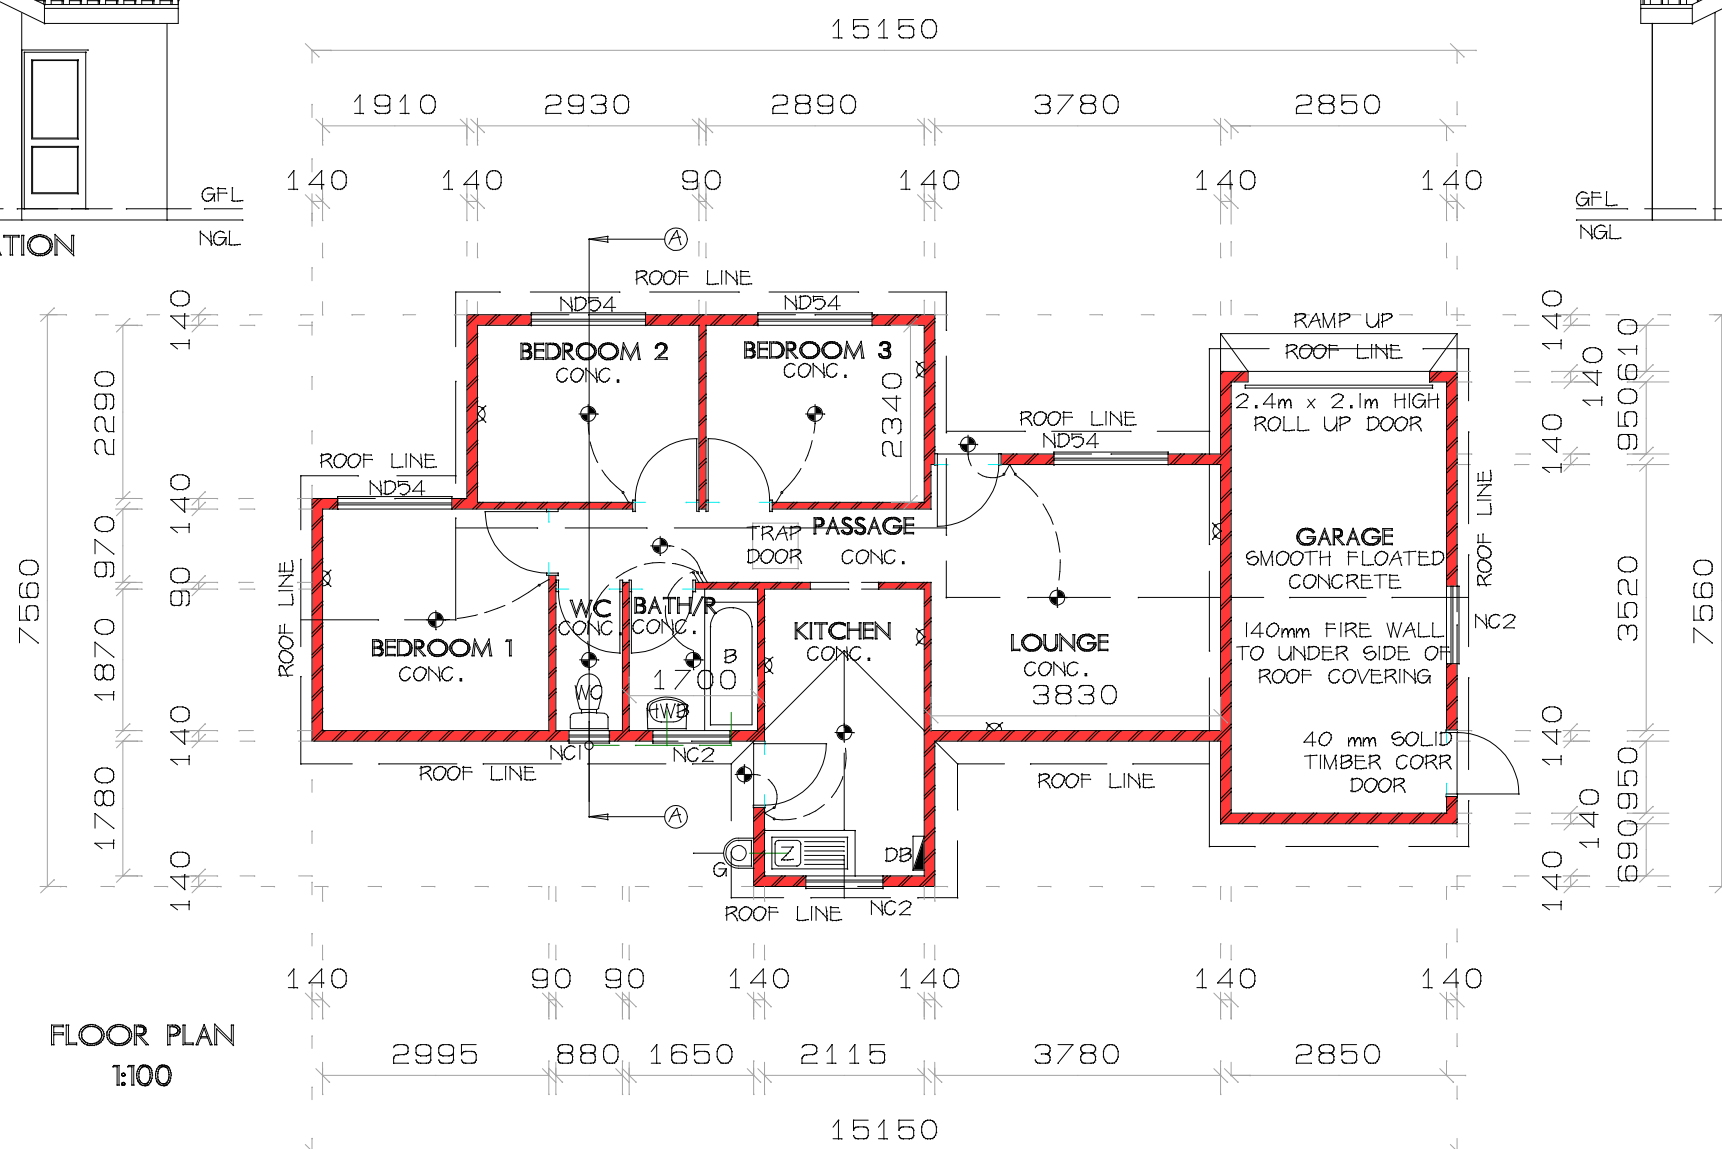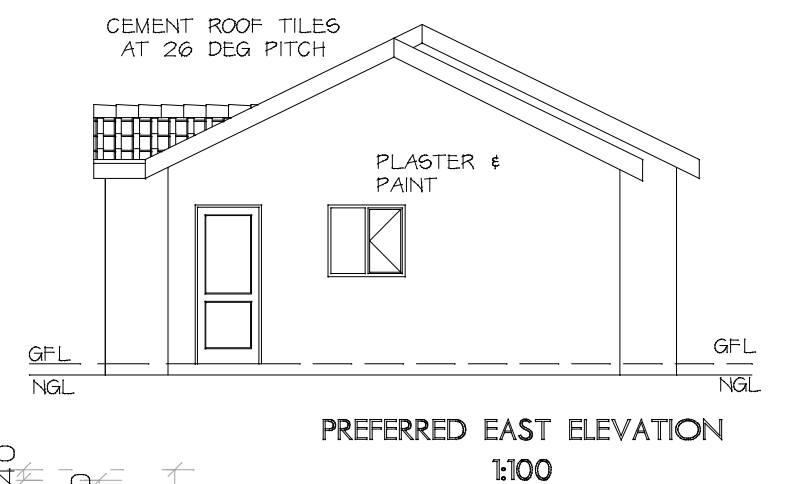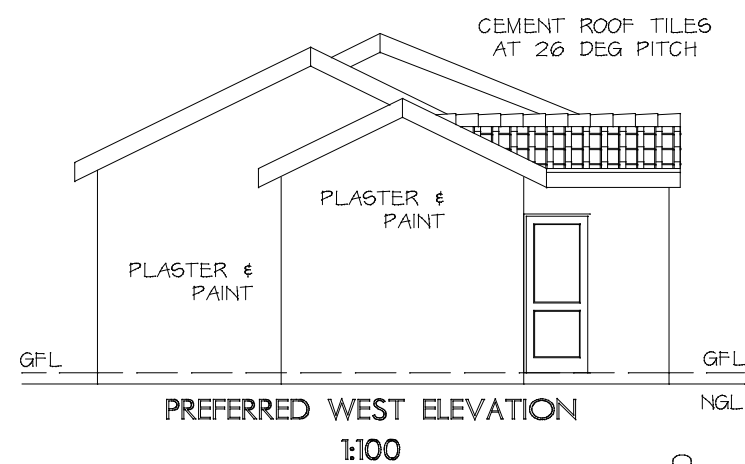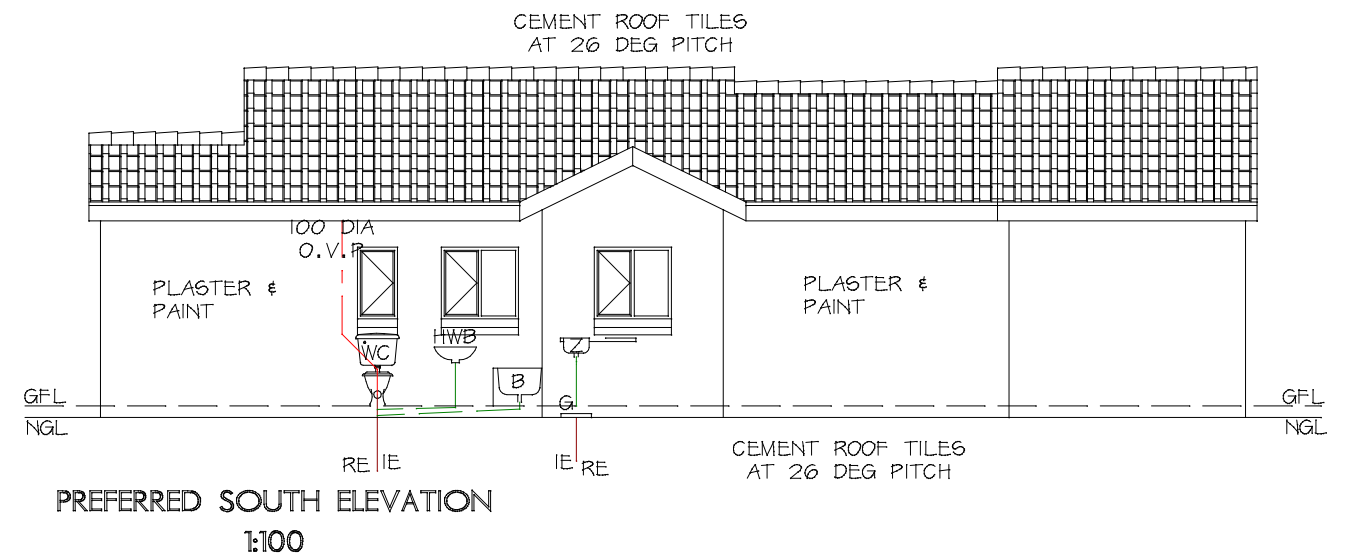


PROJECT: PROPOSED NEW DWELLING FLOOR AREA 79.17 m2
--




 All Architectural Designs
New Houses & Alterations
Dawie Keyser Sacap Reg.D1640
Facsimile: 086 633 7476
E-mail: houseplans@mweb.co.za 073 688 1111

SCALE = 1:100

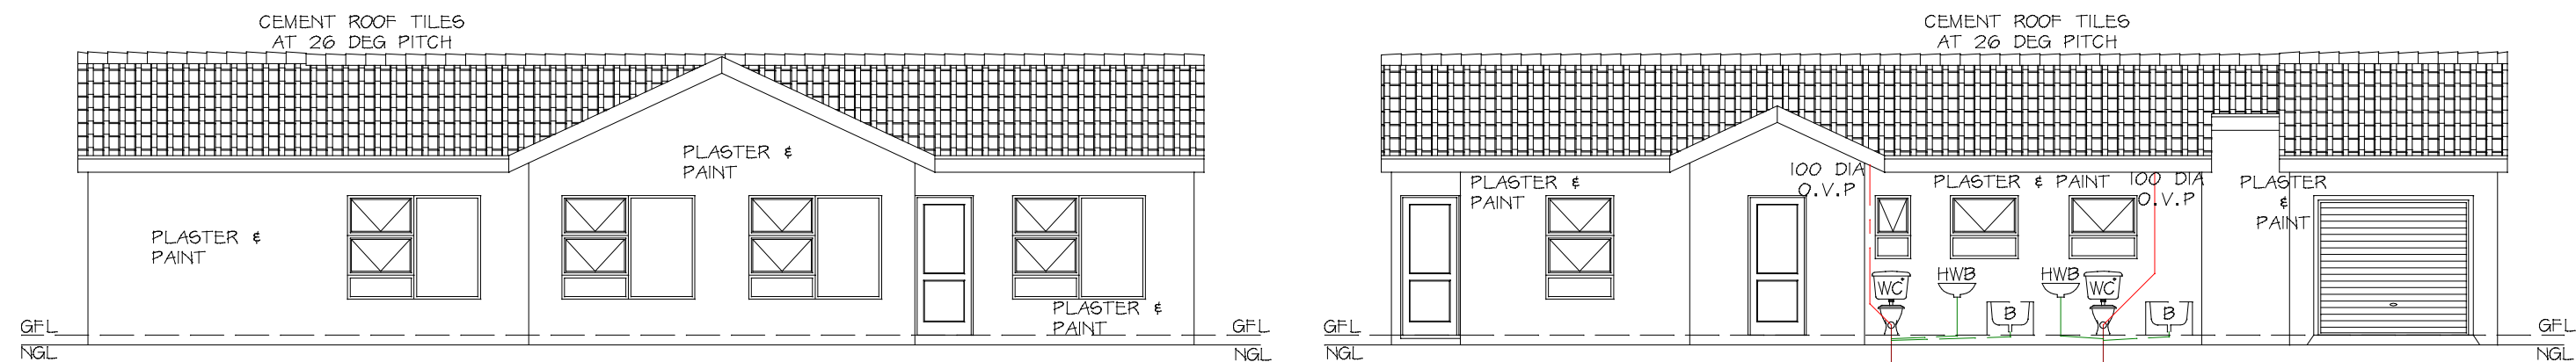


PREFERRED NORTH ELEVATION
1:100

PREFERRED SOUTH ELEVATION
1:100

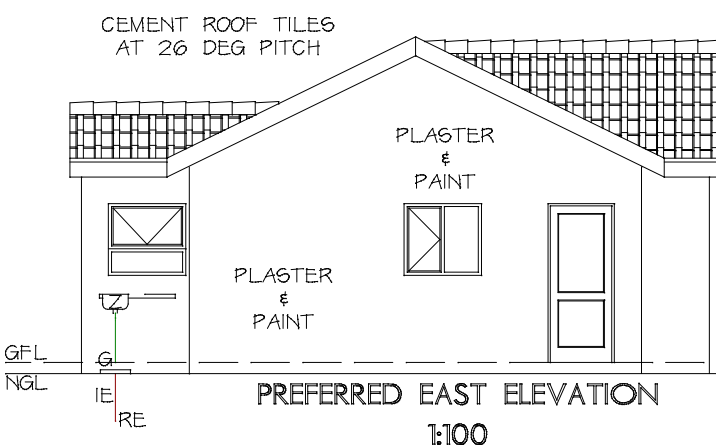


PREFERRED EAST ELEVATION
1:100

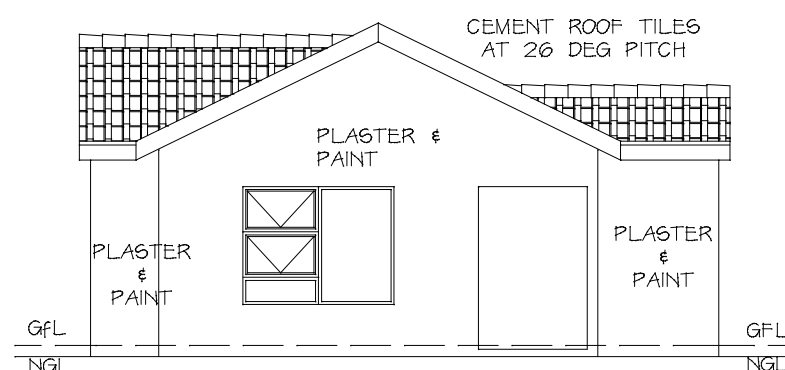

PREFERRED WEST ELEVATION
1:100

TYPE CG 104A

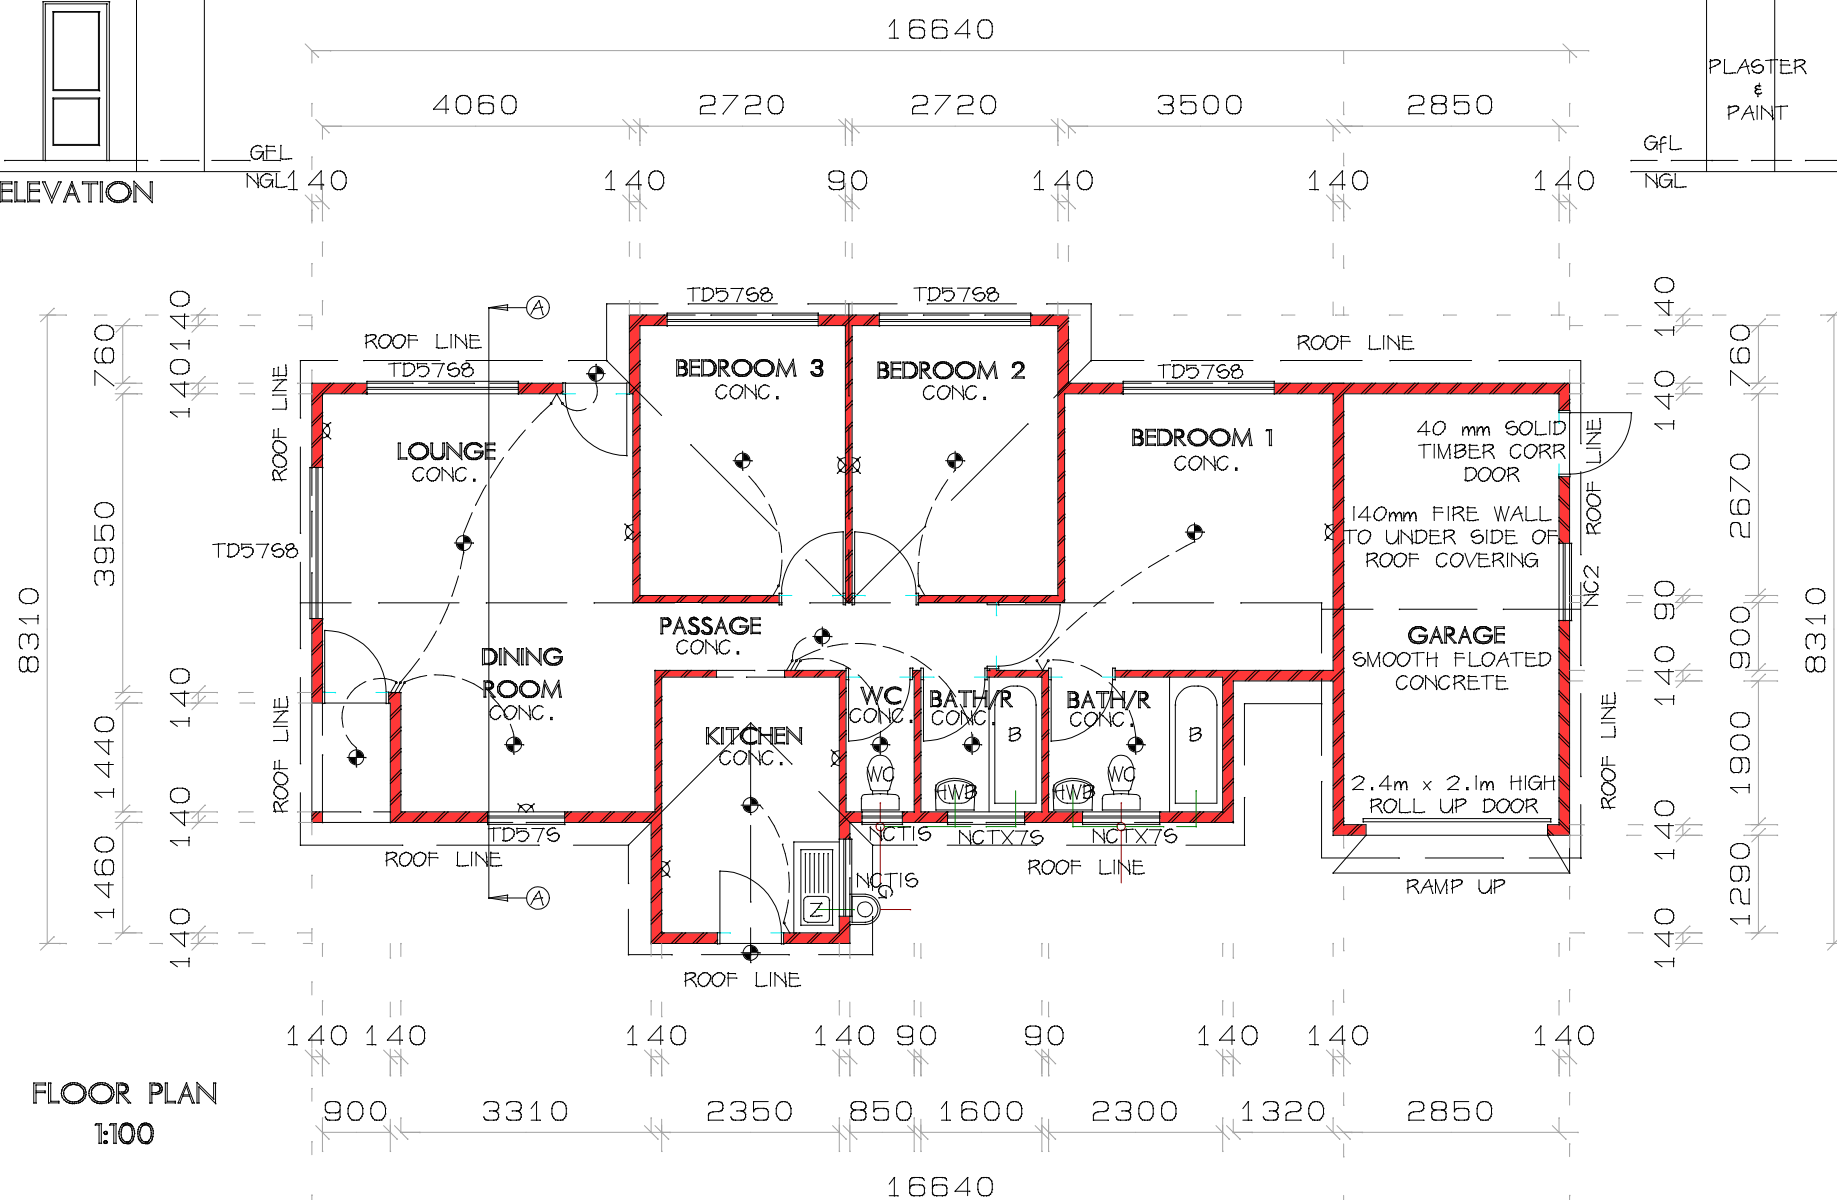

FLOOR PLAN
1:100

PROJECT:
PROPOSED NEW DWELLING
FLOOR AREA 104.18 m²

All Architectural Designs
New Houses & Alterations
Dawie Keyser Sacap Reg.D1640
Facsimile: 086 633 7476
E-mail: houseplans@mweb.co.za 073 688 1111

SCALE = 1:100